




SEALANT AND WRAP GUIDE FOR PLUMBERS



FyreFLEX®

Sealant and TWRAP™

Trafalgar Fire's FyreFLEX® Sealant is a water based, low VOC and environmentally friendly fire-resistant acrylic sealant which makes it perfect for fire stopping cable and metal pipe penetrations through fire rated barriers. FyreFLEX is proudly Australian Made and Owned Certified, and is one of the most fire tested sealants in the market with more than 40 fire tests. This manual provides information on tested systems for fire sealing of cable services through a wide range of fire rated barriers.

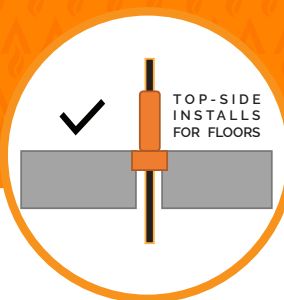

KEY FEATURES



- Australian made non-toxic, low VOC sealant
- Fully encapsulated 25mm TWRAP™ material
- Simple installation details
- Fire tested to AS1530.4:2014
- Tested in Hebel®, Speedpanel®, Plasterboard and more
- Top side only install for floors
- Maintains acoustic performance

APPLICATIONS



Plumbing / Active Fire:

- Copper Pipes up to DN150
- Steel pipes up to NB150
- Stainless steel pipes up to NB170

This manual specifically covers metal pipe penetrations, for details on electrical penetrations or control/expansion joints with FyreFLEX® sealant, contact **Trafalgar Fire** at technical@tgroup.com.au



TABLE OF CONTENTS



Section	Page
Benefits- FyreFLEX® Sealant	3
Benefits- TWRAP™ Insulation Systems	4
Specifications	5
Compliance	6
Pre-install notes	7
Planning ahead for brackets, transitions and valves	8
Fire Resistance Level	9
FRL Tables	
Concrete Floor Slabs- Approved Specifications	10
Concrete and Masonry Walls- Approved Specifications	11
78mm SpeedPanel®- Approved Specifications	12
75mm Hebel® / Walsc AAC- 90 min and 120 min- Approved Specifications	12
Plasterboard Walls- Up to 120 min- Approved Specifications	13
Installation	
Plasterboard Walls	14
ACC/Concrete & Masonry Walls	15
Speedpanel Walls	16
Concrete Floor Slabs	17
System Range	18
FAQ	19
Technical Drawings	
Walls- Single TWRAP™ Length	20
Floors- Single TWRAP™ Length	21
TWRAP™- Extended Length	22
TWRAP™ Double Layers	23
Concrete floor- Metal pipes	24
Solid Wall- Metal pipes	25
Concrete/Masonry Wall- Metal pipe	26
Locally Thickened Walls	27
Single Layer walls- Pipes	28
Double Layer Plaster- Pipes	29
UniGUARD™ Installation for Metal Pipes	30
TWRAP™ Quick Reference	31

BENEFITS - FyreFLEX® SEALANT



WHAT IS FyreFLEX®?

FyreFLEX® sealant is a water based, low VOC and environmentally friendly fire-resistant acrylic sealant with slight intumescent properties which makes it perfect for fire stopping cable and metal pipe penetrations through fire rated barriers. FyreFLEX® is the one of the most fire tested sealants in the market with more than 40 fire and acoustic tests, and assessments spanning over 40 years. FyreFLEX® has been approved for use in a large range of control joint or firestopping applications required under the National Construction Code (NCC). This technical manual in particular relates to common plumbing services, including copper and steel pipes, however FyreFLEX® Sealant is used in many other applications including; control/expansion joints, electrical penetrations, as well as acting as a seal for many of our other systems (SuperSTOPPER™, FyreBOARD Maxilite® etc.).

APPLICATIONS

FyreFLEX® and TWRAP™ is suitable for:

Metal plumbing / active fire pipes

- Copper Pipes
- Steel Pipes
- Stainless Steel Pipes

Power Cables

- Comms and data cables
- Cables power
- Cable bundles and trays

This manual specifically covers plumbing penetrations, for details on electrical penetrations or control/expansion joints with FyreFLEX® Sealant, contact Trafalgar Fire on technical@tgroup.com.au



ACOUSTIC PERFORMANCE

Many fire-rated barriers also have a requirement for low sound transmission. As such service penetrations in fire rated walls can reduce the acoustic performance of the wall itself if not properly assessed. FyreFLEX® Sealant has been tested for its acoustic properties to ensure it is suitable for these applications. Tested in a typical arrangement (electrical penetration with a 10mm annular gap), it has been found that FyreFLEX® Sealant has no degradation of the acoustic performance of the following wall types:

- Single layer plasterboard wall acoustic rating of up to RW 50
- Double layer plasterboard wall acoustic rating of up to RW 54
- 140mm Concrete/Masonry wall acoustic rating of up to RW 45

Refer to tfire.com.au for a copy of the acoustic report, and contact technical@tgroup.com.au if you have any questions.



Note: For plastic pipe penetrations (PVC, PEX, etc.) refer to our technical manual for systems such as FyrePEX HP intumescent Sealant, and FyreCHOKE Collars.

BENEFITS - TWRAP™ INSULATION SYSTEMS

WHAT IS TWRAP™

TWRAP™ is a 25mm thick fully foil encapsulated, fire protection wrap engineered to provide insulation performance on service penetrations as required by the National Construction Code (NCC) and tested in accordance with AS1530.4-2014.

TWRAP™ must be used in conjunction with Trafalgar Fire's parent penetration sealing systems to provide the integrity and insulation rating, for services that conduct heat through fire barriers such as metal pipes and cables.


The aluminium foil, fiberglass-reinforced outside layer completely encapsulates the core and provides additional handling strength, protection from tearing and provides a high resistance to mould growth.

WHY IS TWRAP™ NEEDED?

If a fire were to break out within a fire compartment, the temperatures within that compartment can quickly reach 1000°C. This heat can be conducted through any metal service penetrations, typically metal pipes, cables and cable tray, into the adjoining fire compartment.

The increased temperatures can ignite any combustible materials in close proximity to the service penetrations, allowing the fire to spread without flames directly breaching the fire barrier.

Service penetrations are essential in all modern buildings, and the building code (NCC) requires these penetrations to be fire stopped for integrity as well as insulation performance which is where TWRAP™ is required.

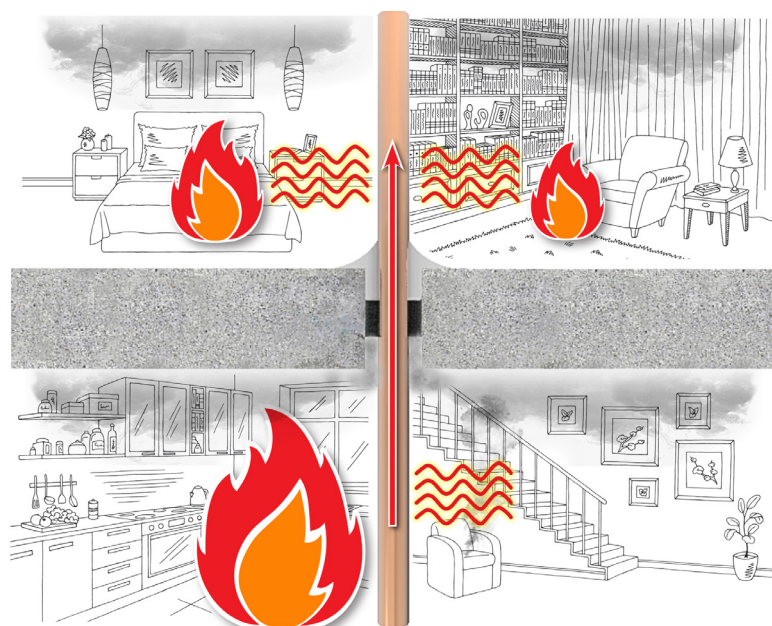

SPECIFICATIONS

FyreFLEX®



SPECIFICATIONS		
	Movement Capabilities	+/- 10% movement
	Colour	White- for service penetrations and easy painting Grey- colour matched to concrete or blockwork
	Testing	Tested and approved to AS1530.4-2014 and AS4072.1 in accordance with the National Construction Code (NCC) along with TWRAP™, as part of the tested system. Report FCO 1579.
	Safety	Non-toxic, low VOC Please refer to the system MSDS for full safety information
	Shelf Life	24 months from date of manufacture
	Acoustics	Maintains acoustic performance of up to RW 54
	Environmental	Made using recycled materials, and has Green Star VOC rating

TWRAP™



SPECIFICATIONS		
	Description	TWRAP™ is a 25mm thick fully foil encapsulated, fire protection wrap engineered to provide insulation performance on service penetrations (i.e. heat transfer).
	Dimensions	25mm thickness, roll widths 300mm, 450mm and 600mm and 7.6m long
	Fixing requirements	4.6mm wide stainless steel cable ties and Aluminium reinforced tape
	Safety	Mould growth resistance, asbestos free
	Testing	Tested and approved to AS1530.4-2014 and AS4072.1 in accordance with the National Construction Code (NCC) as part of the tested system with FyreFLEX® sealant. Report FCO 1579.
	Thermal Resistance	R value of 0.7 at 25mm

COMPLIANCE



COMPLIANCE WITH THE NATIONAL CONSTRUCTION CODE (NCC)

Where any service penetrates a fire barrier that has a Fire Resistance Level (FRL) with respect to integrity and insulation, the installation must comply with clause C4D15 2A(i)(B) (formerly C3.15) which allows for one of the following:

A - A Fire Tested System – An identical prototype, installed in the same wall or floor system that has been tested/ approved to the fire testing standard AS1530.4 and AS4072.1 which has achieved an FRL of equal to or greater than that required by the fire barrier.

B - An Assessed System – A system from an assessment report written by a NATA accredited lab, based on actual Fire Test data that allows variations within the limits of AS4072.1.

For example, if the site has a-/90/90 plasterboard wall system with an electrical cable penetration, the system used to seal the cables must have been fire tested at an approved laboratory *with* electrical cables *in* the same wall type *and* fire tested for at least 90 minutes without failing the integrity or insulation criteria.

Compliance will only be achieved when the installation on site mirrors the tested system.

Refer to FCO 1579 available [on our website](#).

FyreFLEX® APPROVALS

Fire testing is a timely and expensive process, and it is impossible to test every single possible service configuration 'identically' in a practical sense.

Under the building code C4D15 2A(i)(B) (formerly C3.15) an accredited testing laboratory is permitted to write a formal assessment confirming the likely fire performance (FRL) of the penetration. The guidelines for what can and can't be included in a formal assessment are outlined in AS4072.1.

Our FyreFLEX® sealant fire assessment report FCO 1579 is written by expert Fire Engineers from a NATA approved laboratory which provides evidence of compliance under the NCC. The report summaries the decades of fire test data for FyreFLEX® sealant and allows for a large range of practical applications in various walls and floor penetrations. FCO 1579 is available for download at www.tfire.com.au



PRE-INSTALL NOTES

ANNULAR GAP

The annular gap is the space between a service and the hole. Annular gaps are important as they allow for movement between the building and service. If metal pipes are cast into concrete, it can cause damage with building movement over time.

FyreFLEX® Sealant is used to fill the annular gap to form a seal to stop the spread of fire while allowing movement preventing damage to the building and the service.

If an opening has already been formed and it is larger than what is prescribed here in this manual, Trafalgar Fire has several systems that can be used to close down the opening to the correct size:


- FyreBATT
- FyreBOARD Maxilite®
- FyreSET® Mortar
- FyrePLUG® Pillow

Refer to your preferred system's technical manual for details on installation and approved barriers and services or, contact Trafalgar Fire at technical@tgroup.com.au for technical assistance.




SERVICE SEPARATION

The distance between any two services can be a tricky topic of conversation. There are trade specific requirements (i.e. proximity of electrical services to gas services), but often asked is what are the requirements for compliance with fire stopping systems? FyreFLEX® Sealant and TWRAP™ for metal pipe penetrations is approved to have penetrations as close as 50mm away from one another (i.e. 50mm between openings, edge-to-edge).

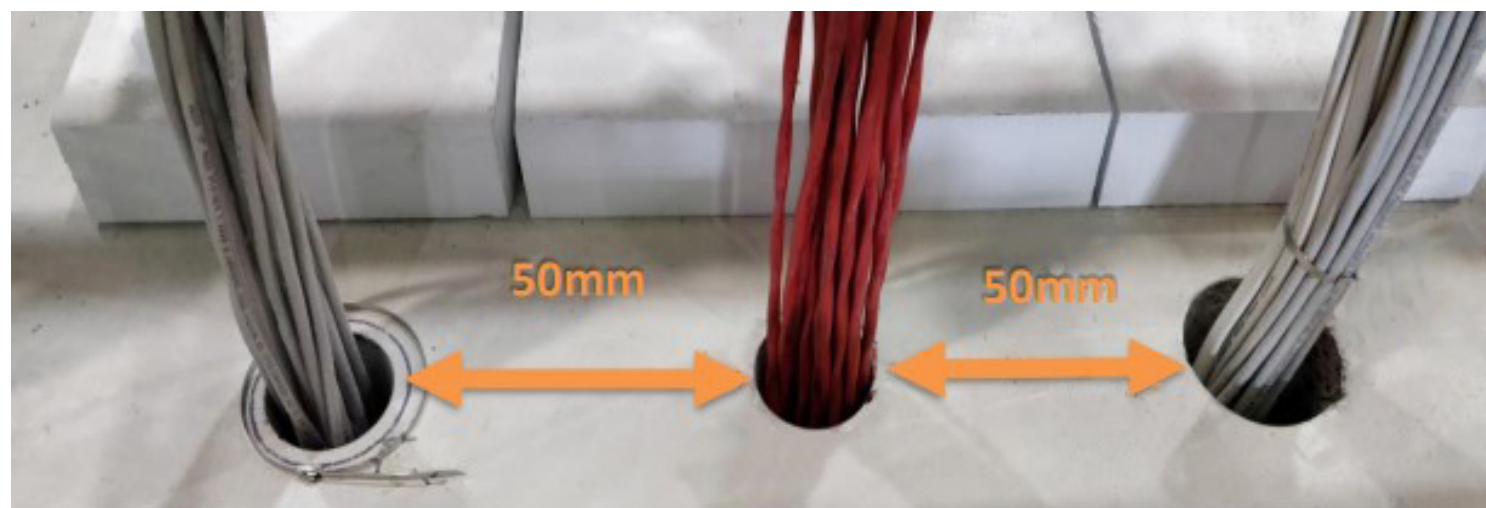

PLANNING AHEAD

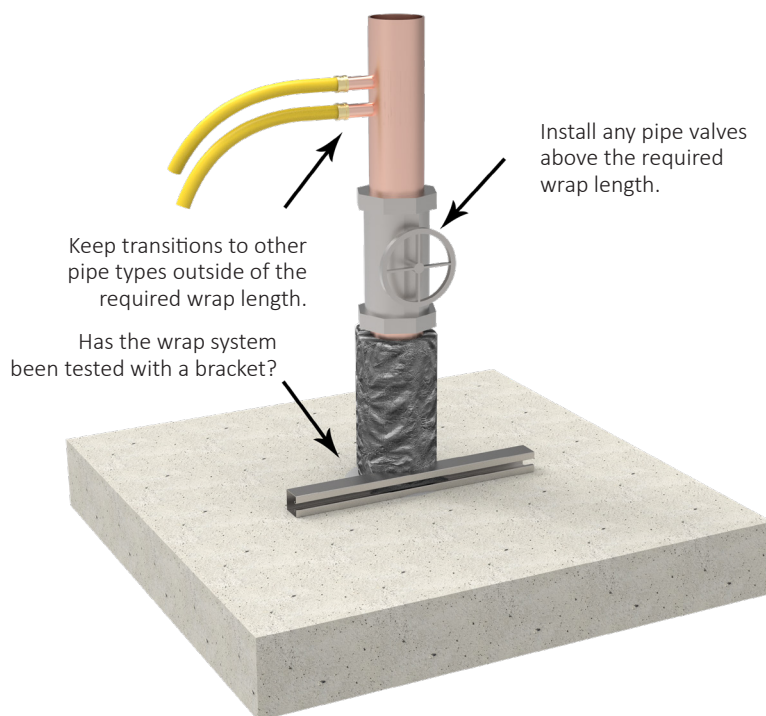

VALVES, SOCKETS, AND BRACKETS


As shown on the left, there are a few things to keep in mind when “roughing in” plumbing services to avoid issues with the compliance of the passive fire systems:

- Pipe penetrations should not be located underneath or on top of a fire rated wall, or inside the cavity of a **fire-rated wall** (by doing this there is no practical way to apply fire stopping to the penetration)
- Keep pipes valves located outside of the passive fire materials, including above TWRap
- Metal pipes that transition to plastic pipes should be jointed well away from the penetration (including the TWRap)
- Metal brackets and pipe supports ARE tested and approved to be sealed and wrapped around as show below

HYDRANT PIPE BRACKETS

A common support method for hydrant pipes is a support bracket on the top side of the slab. To reflect this and incorporate it into our range of approvals, Trafalgar Fire have specifically tested for this installation method (written into the assessment report FCO 1579). Simply apply the fillet of FyreFLEX® Sealant around the bracket and apply TWRAP™ over the top.

Where the TWRAP™ interfaces the bracket, it can be slit so that a fold of TWRAP™ can overlay the bracket itself. The slit is then sealed generously with FyreFLEX® sealant (including within the channel of the bracket where applicable).

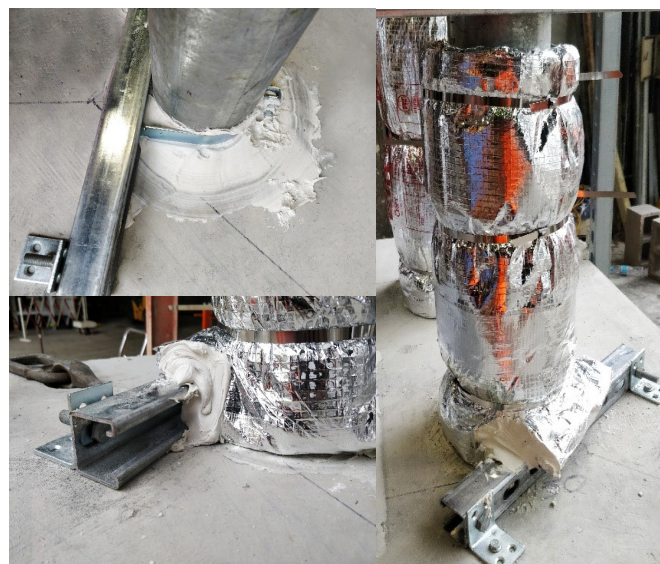


DO I NEED TO WRAP WATER FILLED PIPES?

While it does make good practical sense that a pipe filled with water might not get as hot in the event of a fire, and therefore require less wrap or none at all, unfortunately this is not the case with any wrap systems across the market. In fire testing to AS1530.4, pipes are required to be tested empty, this is to represent the worst-case scenario where perhaps the pipe has been damaged and the pipe is no longer charged. This is why you'll find that all metal pipes, even those with water inside, require wrap.

FIRE RESISTANCE LEVEL

FIRE RATING – HOW IS FIRE PERFORMANCE MEASURED?

An FRL (fire resistance level) is a handy way of summarising the performance of a building element. It consists of 3 numbers, all given in minutes:

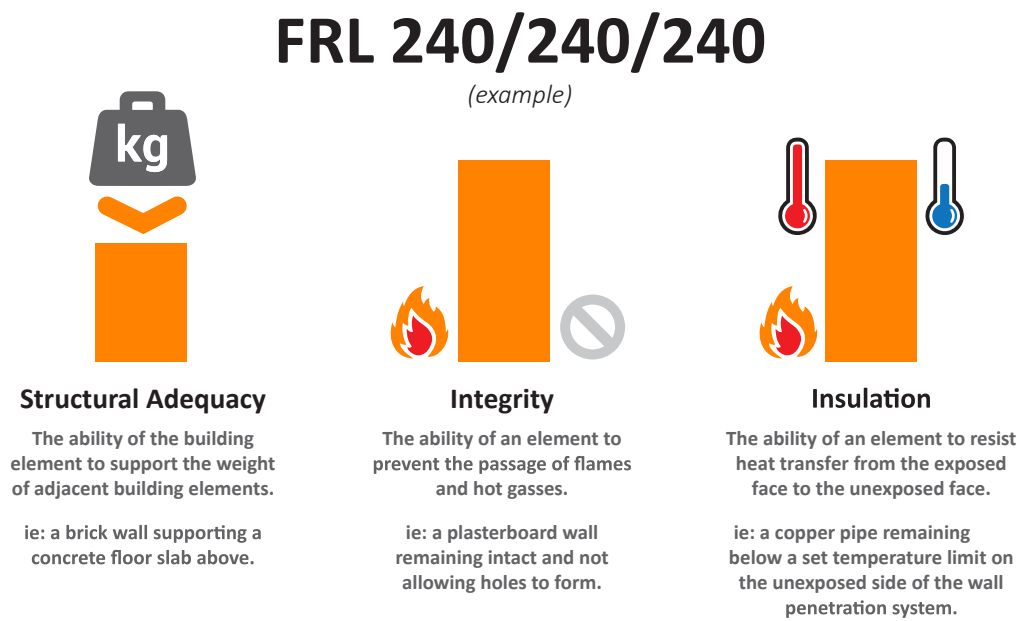

Note: Penetrations are not required to have a Structural Adequacy rating and is usually expressed as a dash. For example, a penetration through a 4 hour load bearing wall would be written as -/240/240.

INTEGRITY

The FyreFLEX® system will achieve the integrity performance for up to 4 hours physically stopping the direct spread of fire, however the insulation performance of the penetration will be limited to the type of wall being used and conductivity of the services in the penetration.

INSULATION (TEMPERATURE RISE)

Heat transfer via conduction (or heat rise) will occur through the conductive parts of any penetration system. To limit the heat rise through the FyreFLEX® Sealant penetration systems, our 25mm thick TWRAP™ foil encased blanket can be wrapped around the services to achieve up to 4 hours of insulation performance.

FLOOR PENETRATIONS


CONCRETE FLOOR SLABS

FyreFLEX® sealant specifications



Fillet size	40 x 40mm
Max Annular gap	10-20mm
Fill depth	60mm from the top side

TWRAP™ length

Pipe Type	Pipe Size	FRL:	-/90/90	-/120/120	-/180/180	-/240/240
Copper pipe (type B)	Up to DN50		300mm	300mm	800mm & 300mm*	-
	Up to DN100		600mm	600mm	800mm & 300mm*	-
	Up to DN 150		850mm	850mm	-	-
Steel pipe (medium grade)	Up to NB50		300mm	300mm	450mm	-
	Up to NB100		450mm	450mm	450mm	-
	Up to NB 150		600mm	600mm	600mm & 300mm* (-/240/180)	-
			UniGUARD™ - CLICK HERE		-	-
Stainless Steel Pipes (min. 1.5mm wall thickness)	Up to 54mm		300mm	300mm	300mm	300mm
	Up to 170mm		600mm	800mm & 300mm*	2x 800mm	2x 800mm

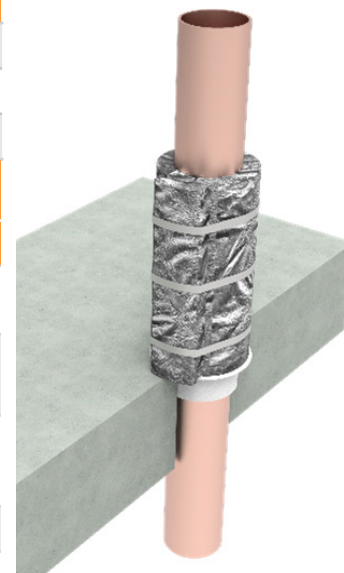

*Indicates a second layer of TWRAP™ located at the base of the penetration.

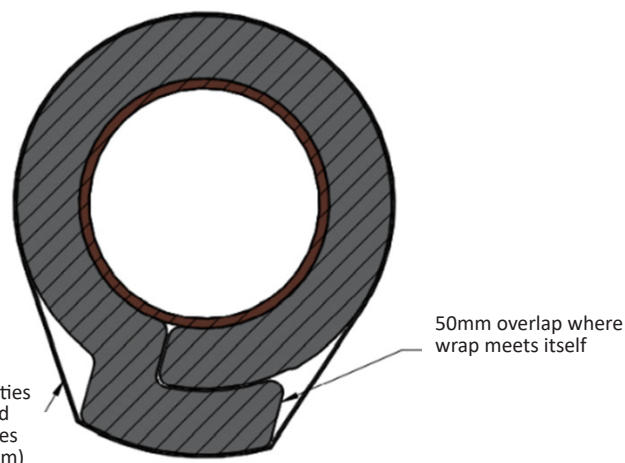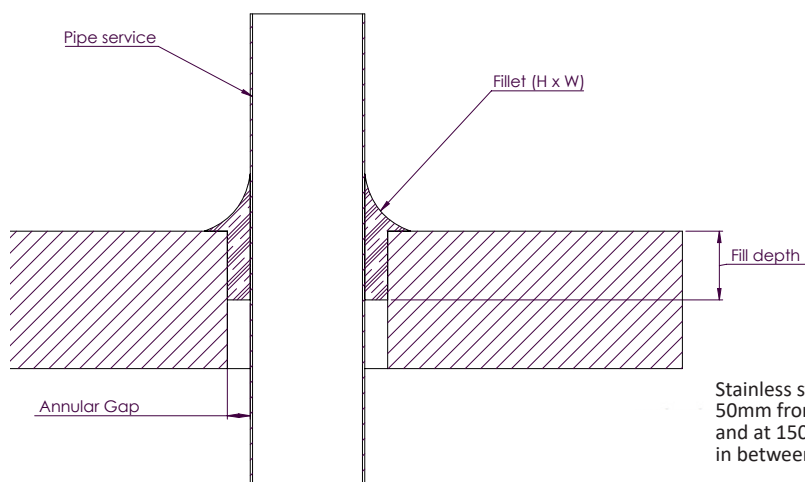


For large metal pipes the UniGUARD™ can be used instead of TWRAP™.
Refer to the technical drawing on [page 30](#) or the [UniGUARD™ technical manual](#) for additional details.

WALL PENETRATIONS



CONCRETE AND MASONRY WALLS

FyreFLEX® sealant specifications				
Fillet size		15 x 15mm		
Max Annular gap		10mm		
Fill depth		26mm from the both sides		
TWRAP™ length				
Pipe Type	Pipe Size	FRL:	Up to -/120/120	Up to -/240/240
Copper pipe (type B)	Up to DN50	300mm		N/A
	Up to DN100	600mm		
	Up to DN 150	1100 & 300mm*		
	DN 150 Only	1500mm & 300mm*		1500mm & 300mm*
Steel pipe (medium grade)	Up to NB50	300mm		1500mm & 300mm*
	Up to NB100	450mm		
	Up to NB 150	600mm		

*Indicates a second layer of TWRAP™ located at the base of the penetration.

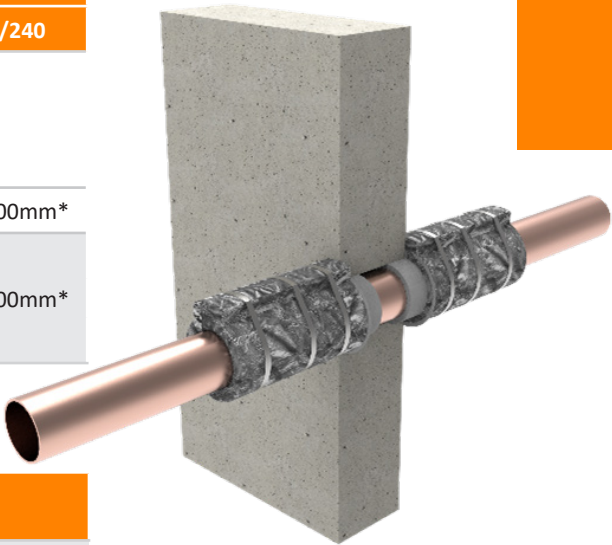

Stainless Steel pipes - FyreFLEX® sealant specifications				
Fillet size		30 x 30mm		
Max Annular gap		10mm		
Fill depth		30mm from the both sides		
TWRAP™ length				
Pipe Type	Pipe Size	FRL:	Up to -/120/120	-/240/240
Stainless Steel Pipes (min. 1.5mm wall thickness)	Up to 54mm	450mm		300mm
	Up to 170mm	2x 800mm		2x 800mm

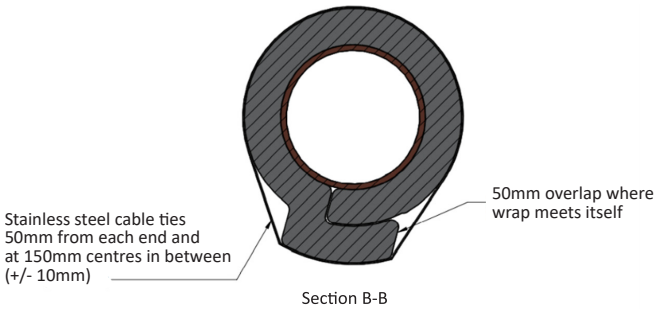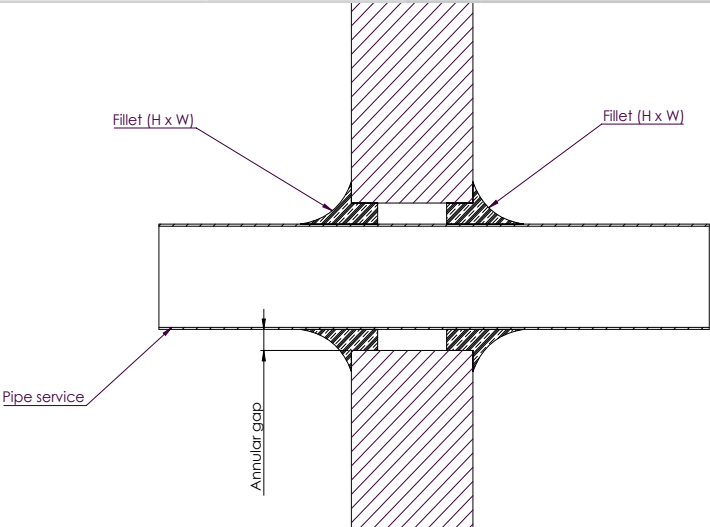

WALL PENETRATIONS

78mm SPEEDPANEL

Please note that all Speedpanel penetrations with metal pipes must be thickened locally on one side of the wall with 60mm thick FyreBOARD Maxilite® 100mm around the penetration. Check the drawings on page 31 for below for requirements.




FyreFLEX® sealant specifications

Fillet size	30x30mm
Max Annular gap	10mm
Fill depth	Full 78mm depth of Speedpanel

TWRAP™ length

Pipe Type	Pipe Size	FRL	-/120/120
Copper pipe (type B)	Up to DN50		300mm
	Up to DN100		600mm
	Up to DN 150		1100 & 300mm*
Steel pipe (medium grade)	Up to NB50		300mm
	Up to NB100		450mm
	Up to NB 150		900 & 300mm*
Stainless Steel Pipes (min. 1.5mm wall thickness)	Up to 54mm		300mm
	Up to 170mm		1100 & 300mm*

*Indicates a second layer of TWRAP™ located at the base of the penetration.

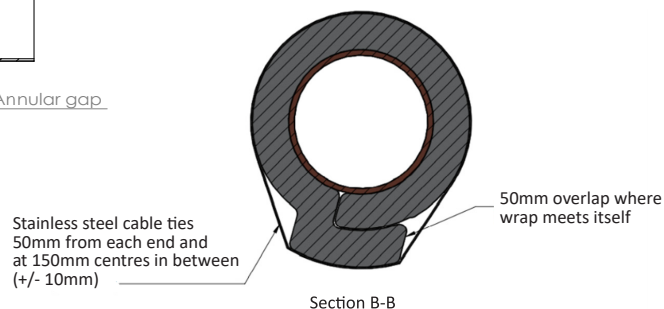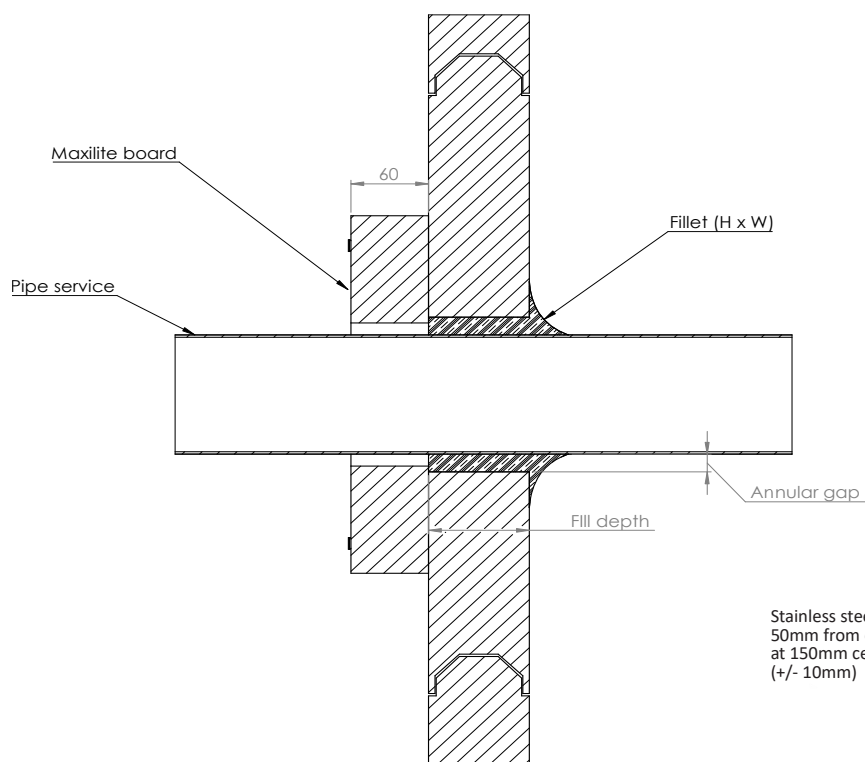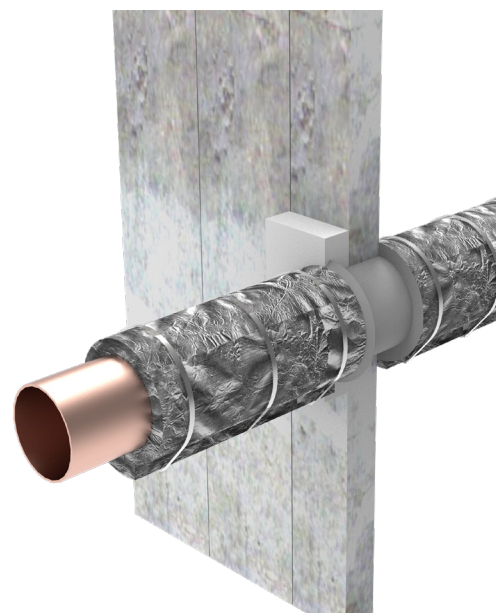

WALL PENETRATIONS

PLASTERBOARD - DOUBLE LAYER WALLS

FyreFLEX® sealant specifications



Fillet size	15 x 15mm
Max Annular gap	10mm
Fill depth	Full depth of plasterboard

TWRAP™ length

Pipe Type	Pipe Size	FRL	-/60/60	-/90/90	-/120/120
Copper pipe (type B)	Up to DN50	300mm	300mm	300mm	
	Up to DN100	450mm	600mm	600mm	
	Up to DN 150	-	-	1100 & 300mm*	
Steel pipe (medium grade)	Up to NB50	300mm	300mm	300mm	
	Up to NB100	450mm	450mm	450mm	
	Up to NB 150	-	-	600mm	
Stainless Steel Pipes (min. 1.5mm wall thick-ness)	Up to 54mm	300mm	300mm	300mm**	
	Up to 170mm	1100 & 300mm*			


*Indicates a second layer of TWRAP™ located at the base of the penetration.

** Requires larger fillet of sealant 50x50mm on both sides of the wall

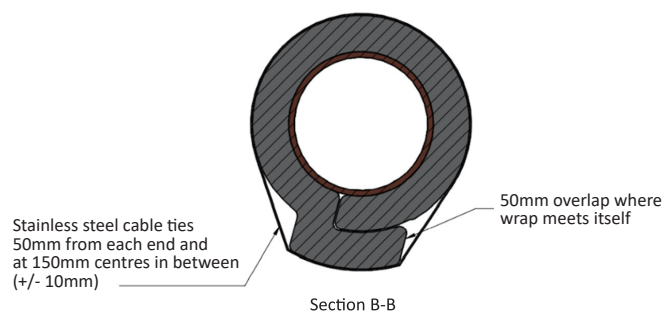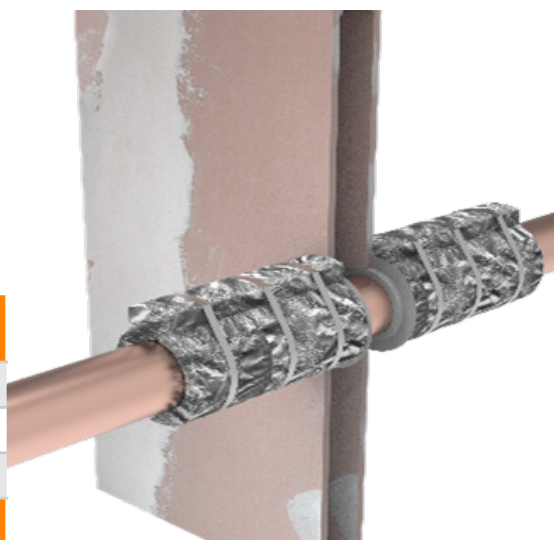

APPROVED WALL SPECIFICATIONS

Plaster sheeting		Studs	FRL
Double Layer	2 x 13mm plasterboard each side of stud	Minimum 64mm	-/120/120

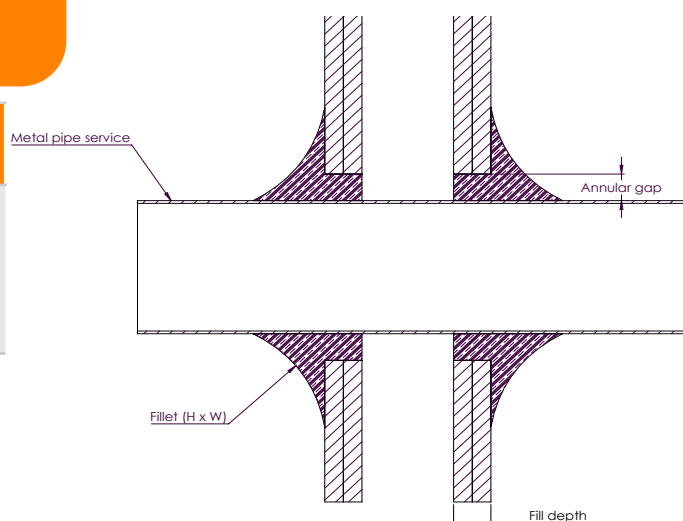

WALL PENETRATIONS

COREX SHAFT WALLS

Corex boards can be used to construct a 2-way FRL solid partition wall with various FRL's. For instructions on constructing a Corex solid partition as a shaft wall or vertical bulkhead, please refer to the Corex technical manuals available at www.tfire.com.au.

FyreFLEX® sealant specifications




Fillet size	30x30mm
Max Annular gap	<10mm
Fill depth	Full depth of Corex boards

TWRAP™ length

Pipe Type	Pipe Size	FRL	-/90/90	-/120/120
Copper pipe (type B)	Up to DN50	300mm	600mm	
	Up to DN100	600mm	600mm & 300mm*	
Steel pipe (medium grade)	Up to NB50	300mm	600mm	
	Up to NB100	600mm	600mm	
Stainless Steel Pipes (min. 1.5mm wall thickness)**	Up to 100mm	600mm	600mm	


*Indicates a second layer of TWRAP™ located at the base of the penetrations.

** Stainless steel pipe penetrations must be thickened locally with a patch of 60mm Maxilite, with 100mm overlaps around the pipe penetration.

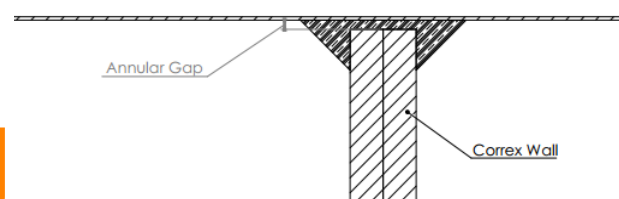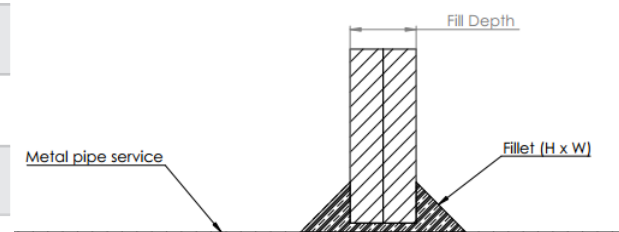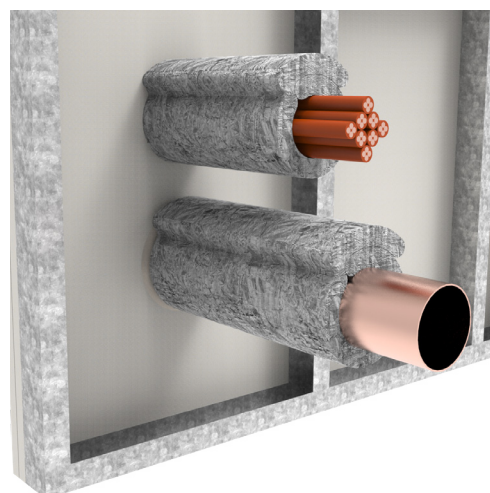

COREX WALL SPECIFICATIONS

Corex wall facing	Studs	FRL
2 x 20mm Corex boards on the outside of a steel stud	64mm steel studs	-/90/90
2 x 25mm Corex boards on the outside of a steel stud		-/120/120

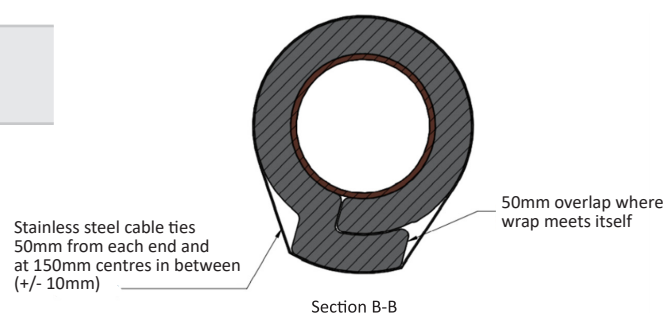

INSTALLATION

PLASTERBOARD WALLS

STEP 1



Form an opening appropriate for your service as per the approvals table on [page 14-15](#). Maintain 50mm between openings if multiple pipes are present.


STEP 2



Run services through the holes formed, ensure the pipes are nominally centered in the opening. Clean the penetration of dust.

Foam backing rods (combustible or otherwise) can be used to ensure sealant is filled to the correct depth.

STEP 3

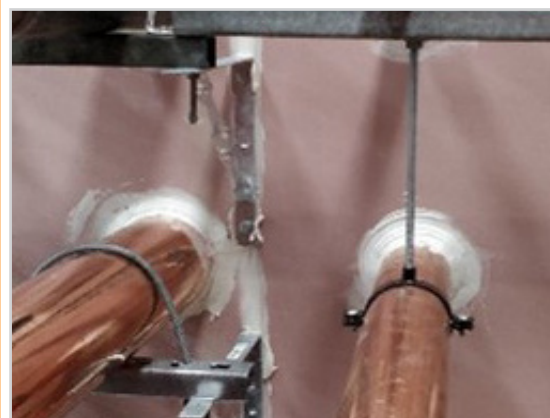

Apply FyreFLEX® Sealant to the full thickness of the plasterboard, ensuring the correct size of fillet (or cone). **Sealant needs to be applied to both sides of a wall penetration.**

STEP 4



Wrap to the approved length (as per the tables on [page 14-15](#)) ensuring that where the wrap meets itself, there is a 50mm overlap. Close and cut edges of the wrap with aluminum foil tape and secure wrap to service with steel cable ties. See [page 24-26](#) for technical drawings.

INSTALLATION


AAC, CONCRETE & MASONRY WALLS

STEP 1



Form an opening appropriate for your service per the approvals table on [page 11, 12 or 13](#). Maintain 50mm between openings if multiple pipes are present.

STEP 2

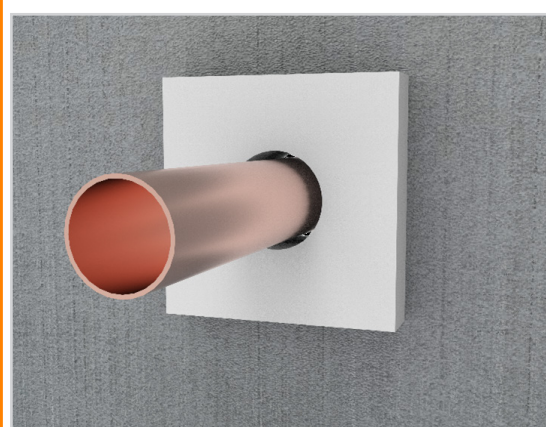

For 2 hour AAC walls (i.e. Hebel, Walsc), one side of the wall is required to be locally thickened for 100mm around the penetration with our 60mm thick FyreBOARD Maxilite®. Fix FyreBOARD Maxilite™ with min 10g x 100mm steel screws in each corner. Refer to [page 31 for drawings](#). **NOTE This is not required for -/90/90.**

Foam backing rods (combustible or otherwise) can be used to ensure sealant is filled to the correct depth.

STEP 3



Apply FyreFLEX® Sealant to the depth specified in the approvals [page 11, 12 or 13](#), ensuring the correct size of fillet (or cone).

Sealant needs to be applied to both sides of a wall penetration.

STEP 4



Wrap to the approved length (as per the tables above) ensuring that where the wrap meets itself, there is a 50mm overlap. Close and cut edges of the wrap with aluminum foil tape and secure wrap to service with steel cable ties. See [pages 24-26](#) for technical drawings.

INSTALLATION


SPEEDPANEL WALLS

STEP 1



Form an opening appropriate for your service per the approvals table on [page 12](#). Maintain 50mm between openings if multiple pipes are present. Clean penetration of dust.

STEP 2

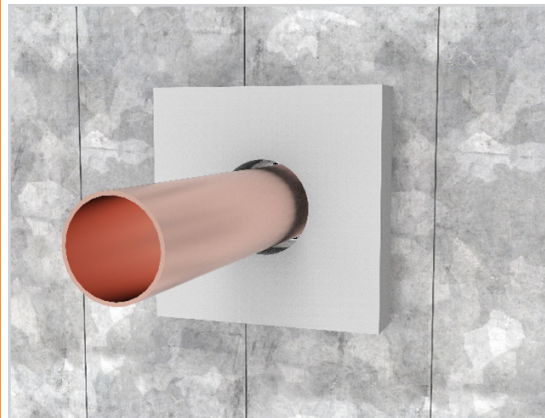

For Speedpanel®, one side of the wall is required to be locally thickened for 100mm around the penetration with our 60mm thick FyreBOARD Maxilite®. Fix FyreBOARD Maxilite™ with min 10g x 100mm steel screws in each corner. Refer to [page 31 for drawings](#).

Foam backing rods (combustible or otherwise) can be used to ensure sealant is filled to the correct depth.

STEP 3



Apply FyreFLEX® Sealant to the depth specified in the approvals [page 12](#), ensuring the correct size of fillet (or cone). **Sealant needs to be applied to both sides of a wall penetration.**

STEP 4



Wrap to the approved length (as per the tables on [page 12](#)) ensuring that where the wrap meets itself, there is a 50mm overlap. Close and cut edges of the wrap with aluminum foil tape and secure wrap to service with steel cable ties. See [pages 24-26](#) for technical drawings.

INSTALLATION

COREX WALLS


For instructions on constructing a TrafalgaCorex solid partition as a shaft wall or vertical bulkhead, please refer to the Corex technical manuals available at www.tfire.com.au.

STEP 1



Form an opening appropriate for your service per the approvals table on [page 16](#). Maintain 50mm between openings if multiple pipes are present. Clean penetration of dust.

STEP 2

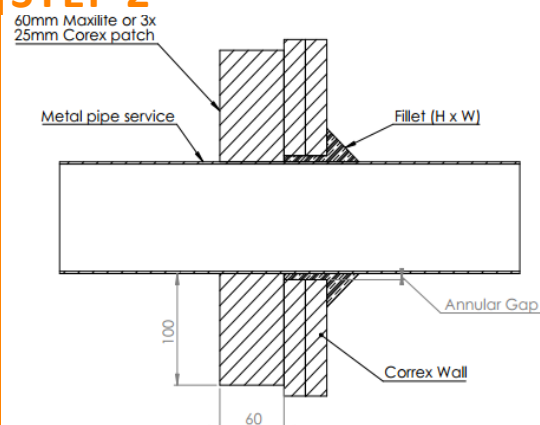

For stainless steel pipes, one side of the wall is required to be locally thickened for 100mm around the penetration with our 60mm thick FyreBOARD Maxilite® (or 3x layers of 25mm Corex board). Fix FyreBOARD Maxilite™ with min 10g x 100mm steel screws in each corner.

Foam backing rods (combustible or otherwise) can be used to ensure sealant is filled to the correct depth.

STEP 3



Apply FyreFLEX® Sealant to the depth specified in the approvals [page 16](#), ensuring the correct size of fillet (or cone). **Sealant needs to be applied to both sides of a wall penetration.**

STEP 4



Wrap to the approved length (as per the tables on [page 16](#)) ensuring that where the wrap meets itself, there is a 50mm overlap. Close and cut edges of the wrap with aluminum foil tape and secure wrap to service with steel cable ties. See [pages 24-26](#) for technical drawings.

INSTALLATION


FLOORS

STEP 1



Form an opening appropriate for your service per the approvals table on [page 9](#). Maintain 50mm between openings if multiple pipes are present. **Remove any PVC formers, dust and debris.**

STEP 2

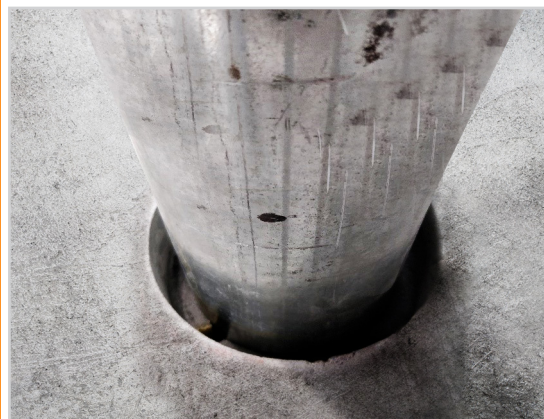

Run the services through the holes formed, ensuring the pipes are nominally centered in the opening.

Clean the penetration of dust.

Foam backing rods (combustible or otherwise) can be used to ensure sealant is filled to the correct depth.

STEP 3



Apply FyreFLEX® sealant to the depth specified in the approvals on [page 10](#), ensuring the correct size of fillet (or cone). Sealant needs to be applied to the top side of a floor penetration only.

STEP 4



Wrap to the approved length (as per the tables on [page 10](#)) ensuring that where the wrap meets itself, there is a 50mm overlap. Close and cut edges of the wrap with aluminium foil tape and secure wrap to the service with steel cable ties. See [pages 23-26](#) for technical drawings.

FAQ

Q What if there is a pipe bracket at the base of the slab?

A Hydrant pipe brackets have been tested, installed before sealant/wrap is applied.

Q Do I need to wrap my services?

A For metal pipes TWRAP™ is required to achieve a full FRL (-/120/120 for instance). Refer to the approval’s tables or the TWRAP™ quick lookup table in this manual.

Q Do I need to wrap my hydrant pipes?

A Water filled pipes do still need to be wrapped with TWRAP™. This is to protect against the worst case scenario where a pipe may be damaged and no longer be filled with water.

Q Can I use FyreFLEX® for my plastic pipes?

A No, Trafalgar Fire has different solutions for plastic pipes such as FyreCHOKE Collars and FyrePEX HP Sealant. Contact Trafalgar Fire at technical@tgroup.com.au for details.

Q Can I paint over the sealant?

A Yes, the sealant can be painted over. Please wait at least 24 hours for the sealant to dry before painting.

Q Is the FyreFLEX® Sealant suitable for external use?


A FyreFLEX® sealant is not recommended for standing water applications, however it can be used in external applications, we simply recommend covering FyreFLEX® with another sealant that is externally.

SOCIAL MEDIA




Linked in


YouTube

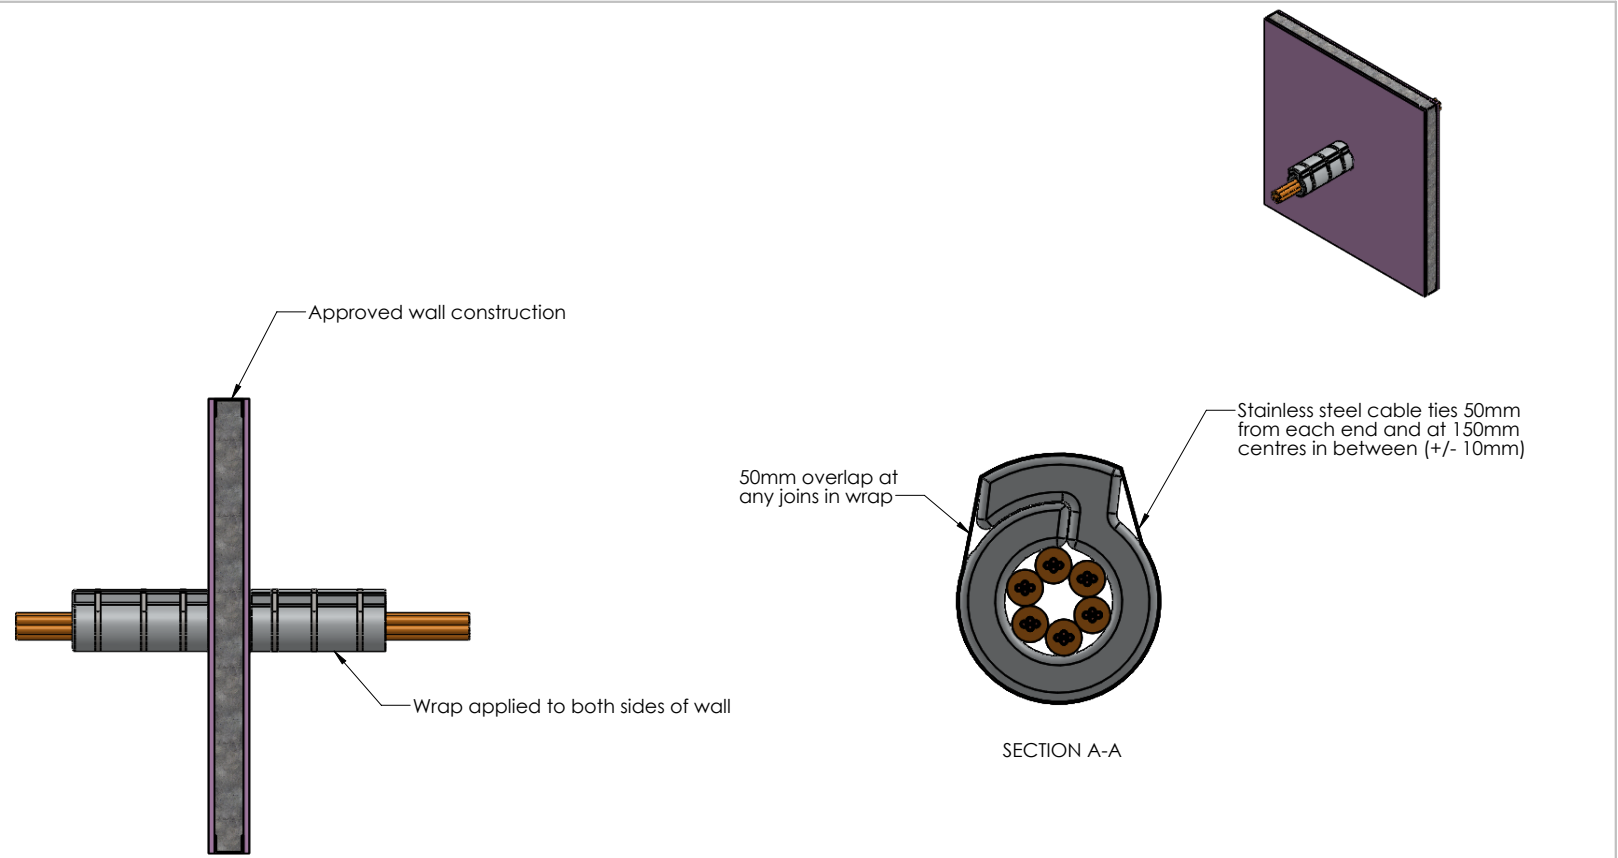


Drawing Name: Walls - Single TWrap Length				Test Standard: AS1530.4	Codes:	Revision:	Date:	No.:	NOTICE:
Project Title: TWrap FCO1579				Fire resistance level:	Drawn By: SM	NOTE: ALL DIMENSIONS ARE IN MILLIMETRES (mm)			
Drawing No. : 1	Sheet: 1 of 4	Date: 15/06/2021	Scale: NTS	Based on Report No.:	Checked By: JH				
					☐ STANDARD DRAWING ☐ PROJECT DRAWING	TRAFALGAR FIRE Trafalgar Head Office: PO BOX 545 Chester Hill NSW 2162 T: 1800 888 714 F: 1800 201 500 E: technical@tgroup.com.au W: www.tfire.com.au			

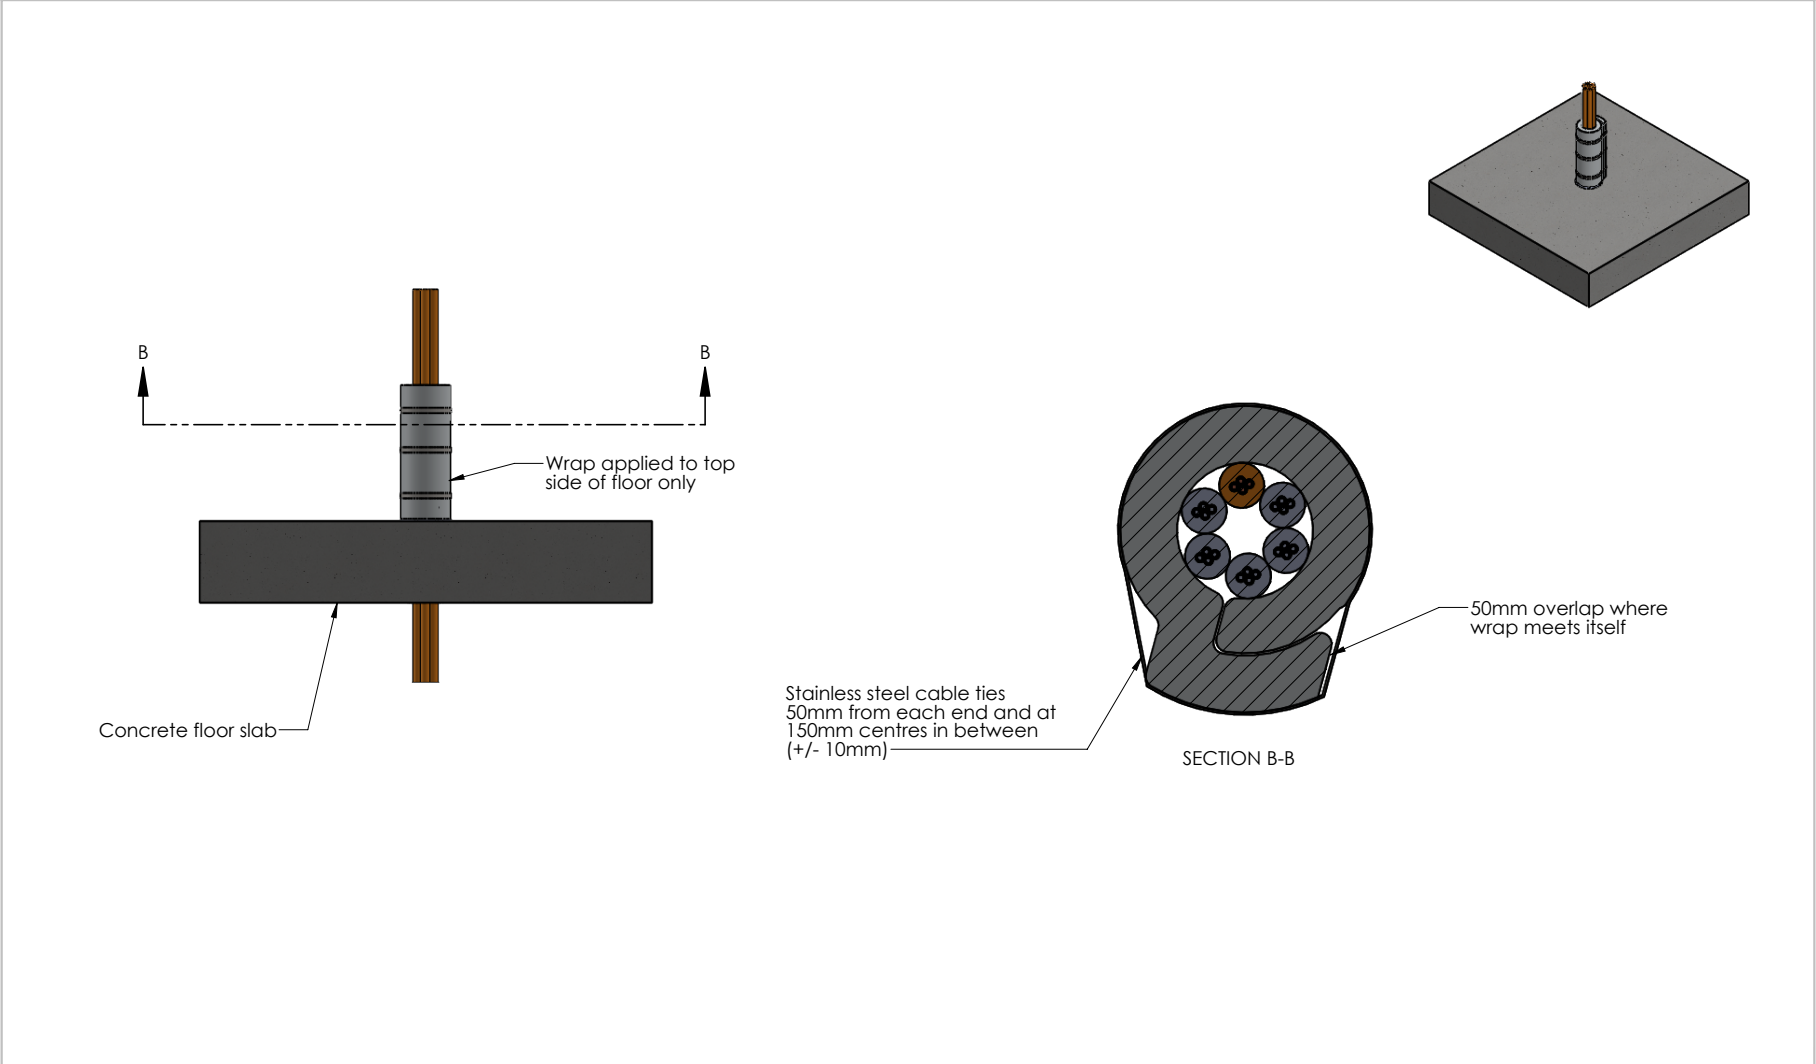


Drawing Name: Floors - Single TWrap Length				Test Standard: AS1530.4	Codes:	Revision:	Date:	No.:	NOTICE:
Project Title: TWrap FCO1579				Fire resistance level:	Drawn By: SM	NOTE: ALL DIMENSIONS ARE IN MILLIMETRES (mm) TRAFALGAR FIRE Trafalgar Head Office: PO BOX 545 Chester Hill NSW 2162 T: 1800 888 714 F: 1800 201 500 E: technical@tgroup.com.au W: www.tfir.com.au			
Drawing No. : 2	Sheet: 2 of 4	Date: 15/06/2021	Scale: NTS	Based on Report No.:	Checked By: JH				
					☐ STANDARD DRAWING ☐ PROJECT DRAWING				

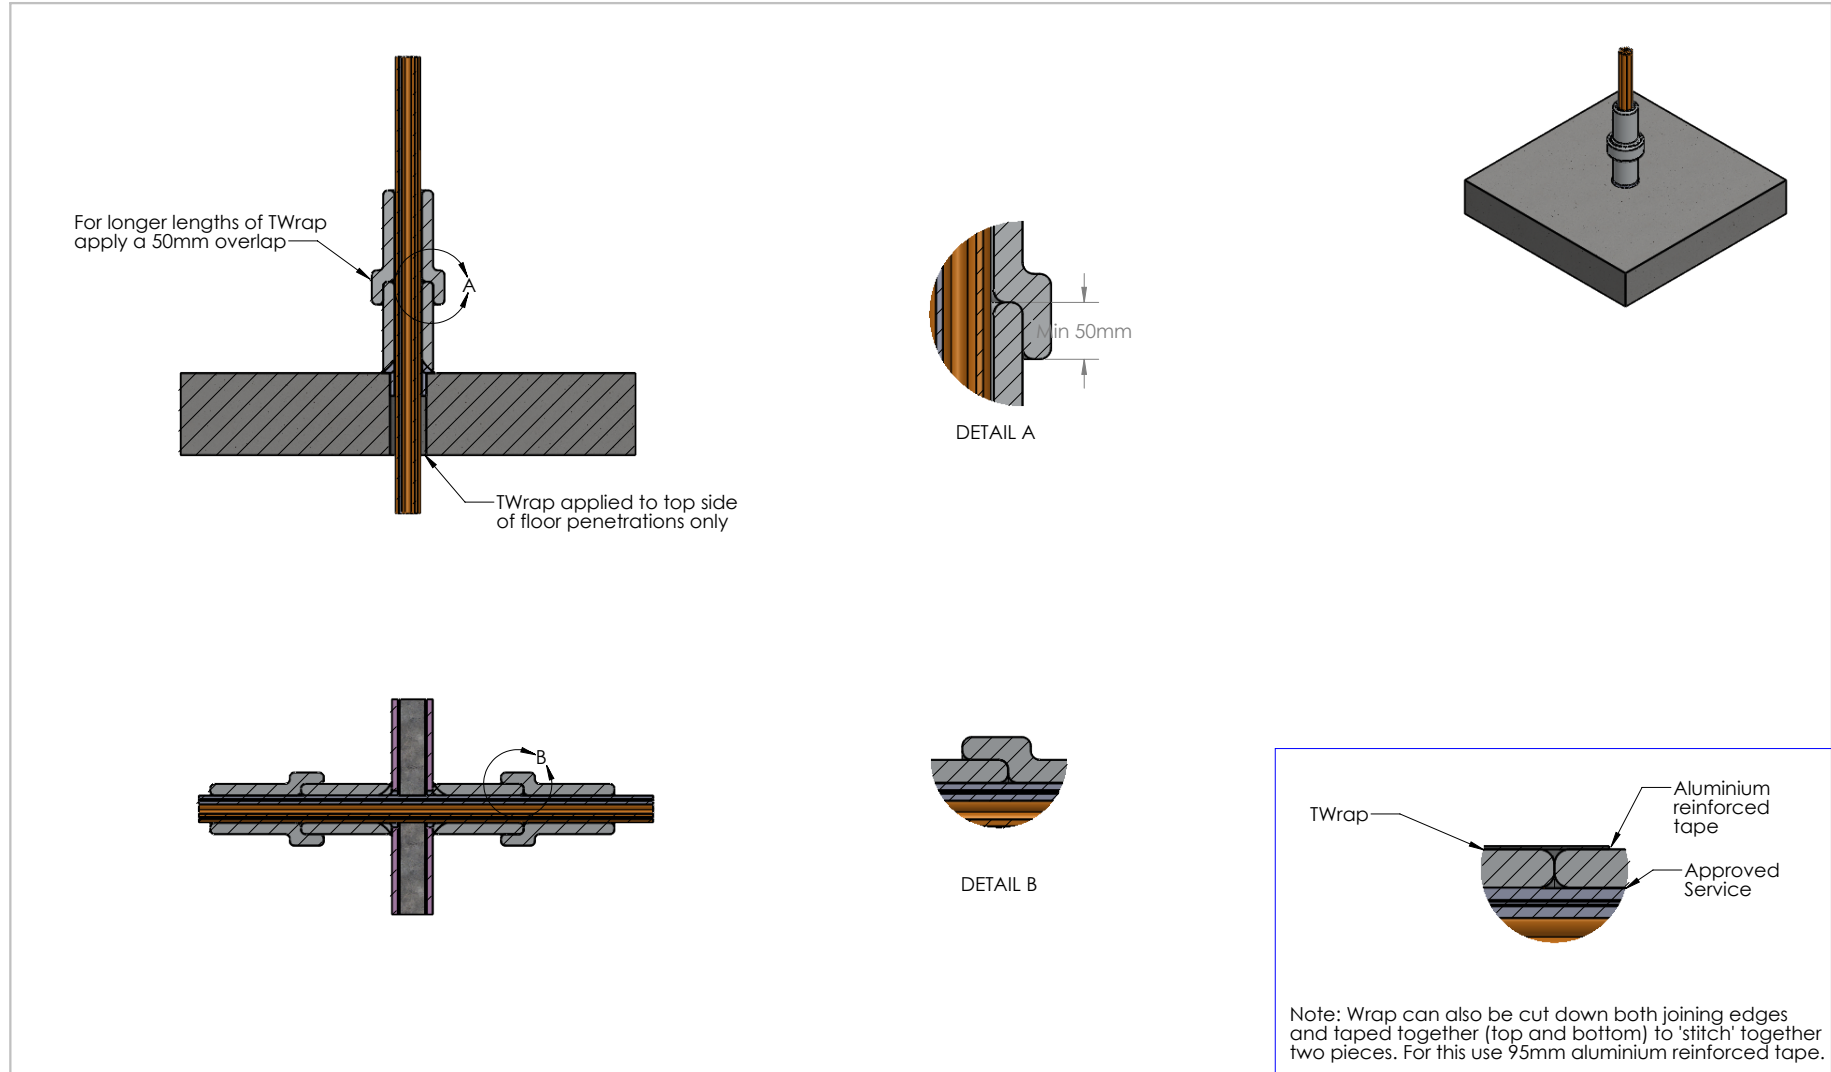

Drawing Name: TWrap - Extended Length				Test Standard: AS1530.4	Codes:	Revision:	Date:	No.:	NOTICE:
Project Title: TWrap FCO1579				Fire resistance level:	Drawn By: SM	NOTE: ALL DIMENSIONS ARE IN MILLIMETRES (mm)  Trafalgar Head Office: PO BOX 545 Chester Hill NSW 2162 T: 1800 888 714 F: 1800 201 500 E: technical@tgroup.com.au W: www.tfire.com.au			
Drawing No. : 3	Sheet: 3 of 4	Date: 15/06/2021	Scale: NTS	Based on Report No.:	Checked By: JH				
					☐ STANDARD DRAWING ☐ PROJECT DRAWING				

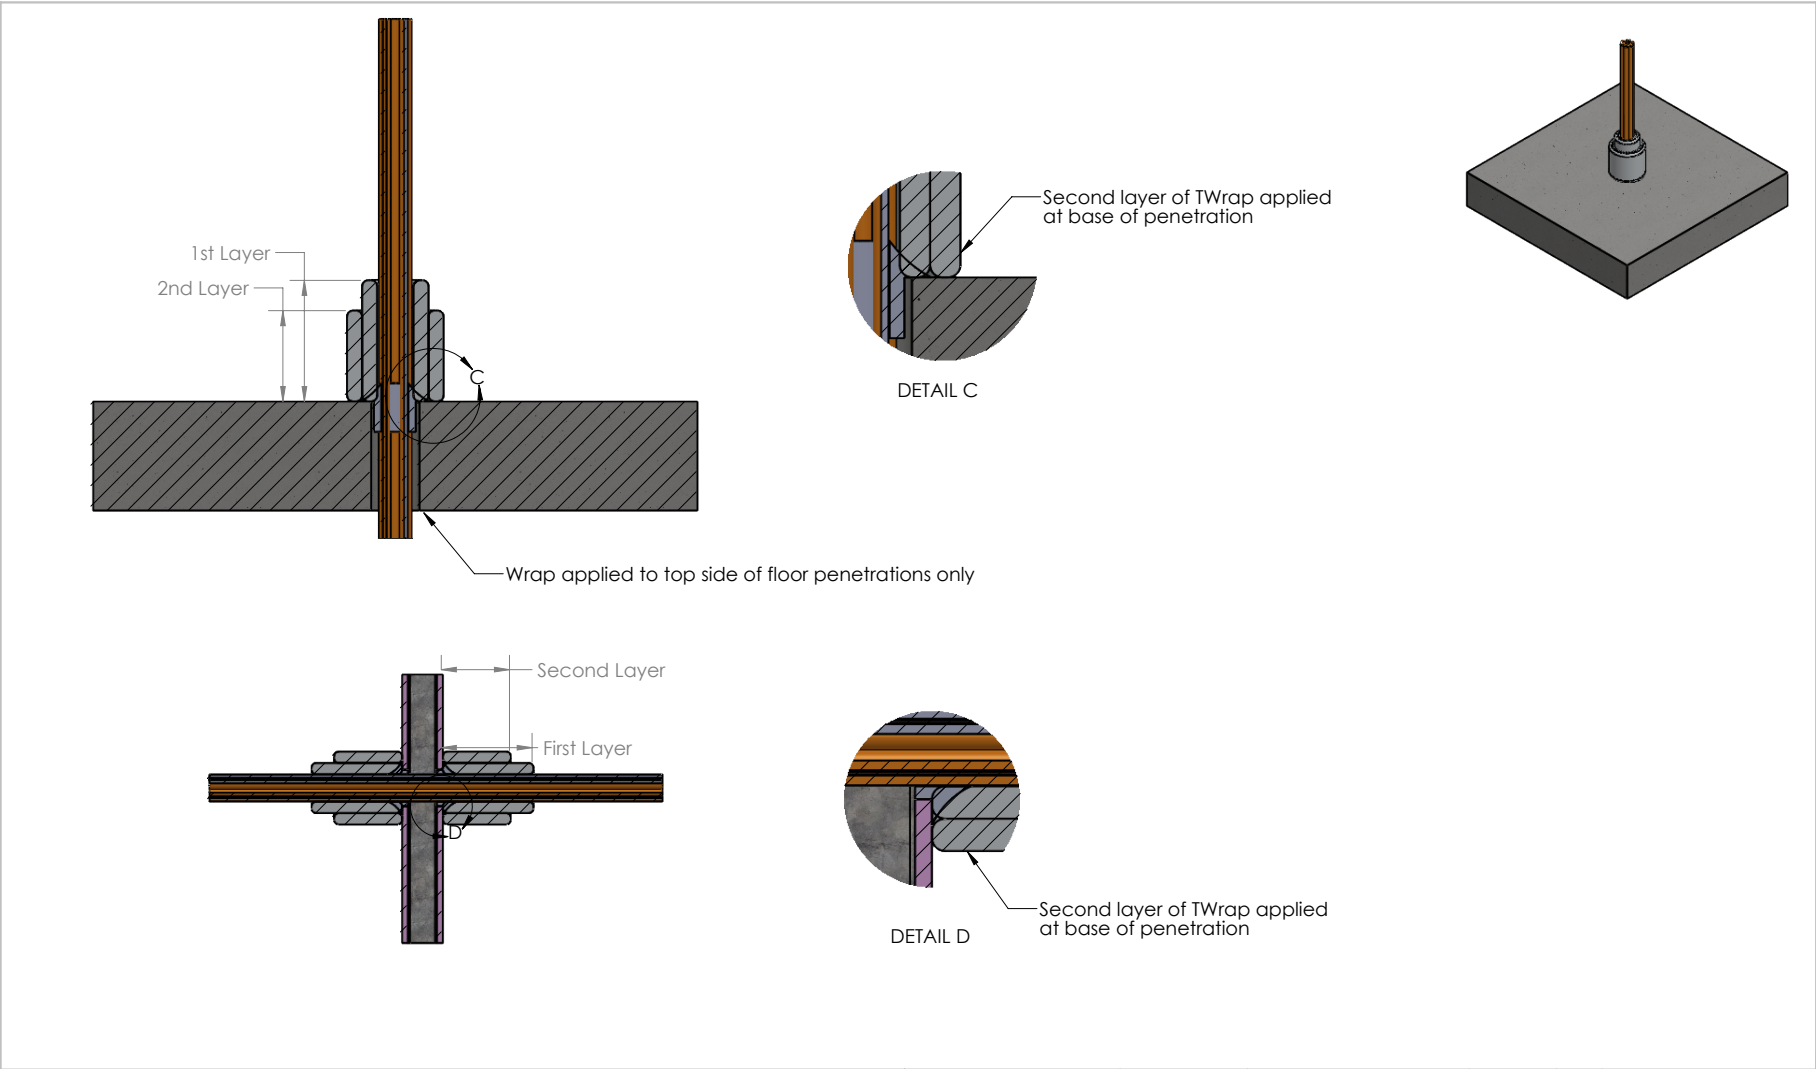


Drawing Name: Double Layers				Test Standard: AS1530.4	Codes:	Revision:	Date:	No.:	NOTICE:
Project Title: TWrap FCO1579				Fire resistance level:	Drawn By: SM	NOTE: ALL DIMENSIONS ARE IN MILLIMETRES (mm)  TRAFALGAR FIRE Trafalgar Head Office: PO BOX 545 Chester Hill NSW 2162 T: 1800 888 714 F: 1800 201 500 E: technical@tgroup.com.au W: www.tfire.com.au			
Drawing No. : 4	Sheet: 4 of 4	Date: 15/06/2021	Scale: NTS	Based on Report No.:	Checked By: JH				
					☐ STANDARD DRAWING ☐ PROJECT DRAWING				

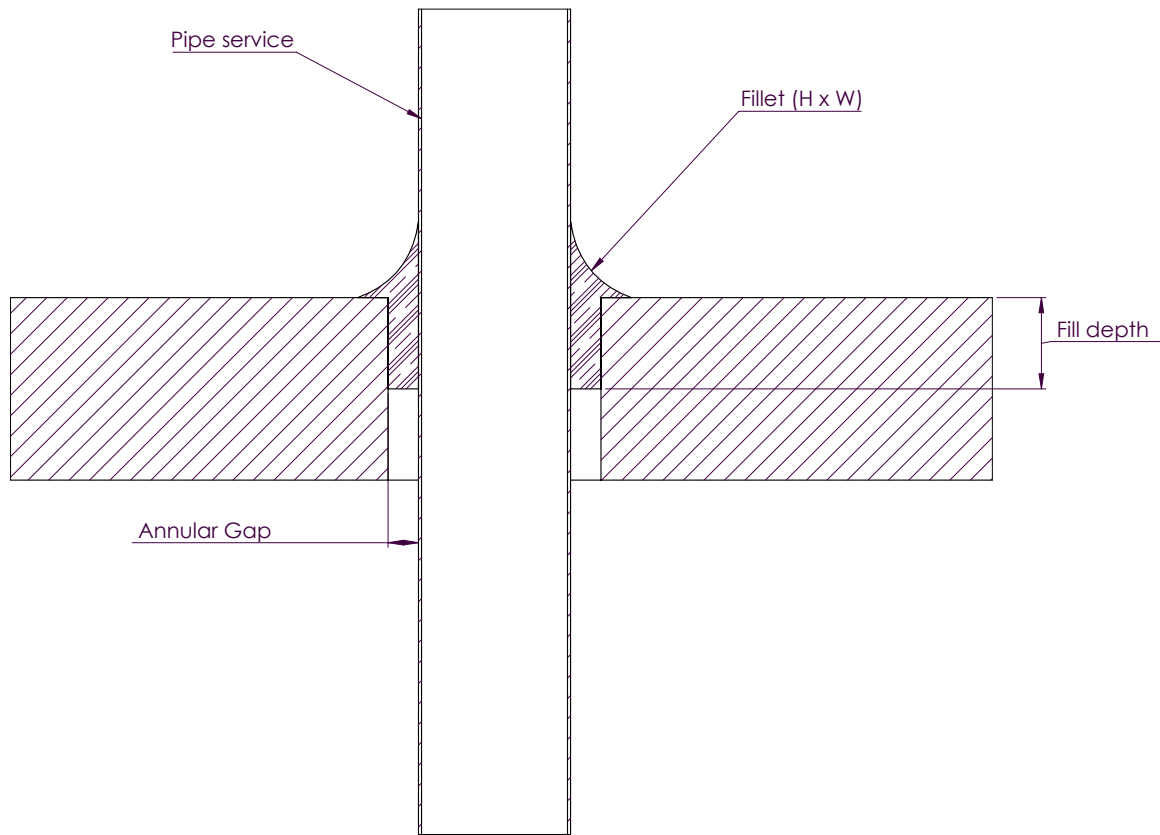


NOTE: Sealant drawing only (before wrap installation)

Drawing Name: Concrete floor - Metal pipe				Test Standard: AS1530.4	Codes:	Revision:	Date:	No.:	NOTICE: NOTE: ALL DIMENSIONS ARE IN MILLIMETRES (mm)  Trafalgar Head Office: PO BOX 545 Chester Hill NSW 2162 T: 1800 888 714 F: 1800 201 500 E: info@tfire.com.au W: www.tfire.com.au
Project Title: FyreFLEX FCO1579				Fire resistance level:	Drawn By: RB				
Drawing No. : 1	Sheet:	Date: 10/06/2020	Scale: NTS	Based on Report No.:	Checked By: JH	☐ STANDARD DRAWING ☐ PROJECT DRAWING			

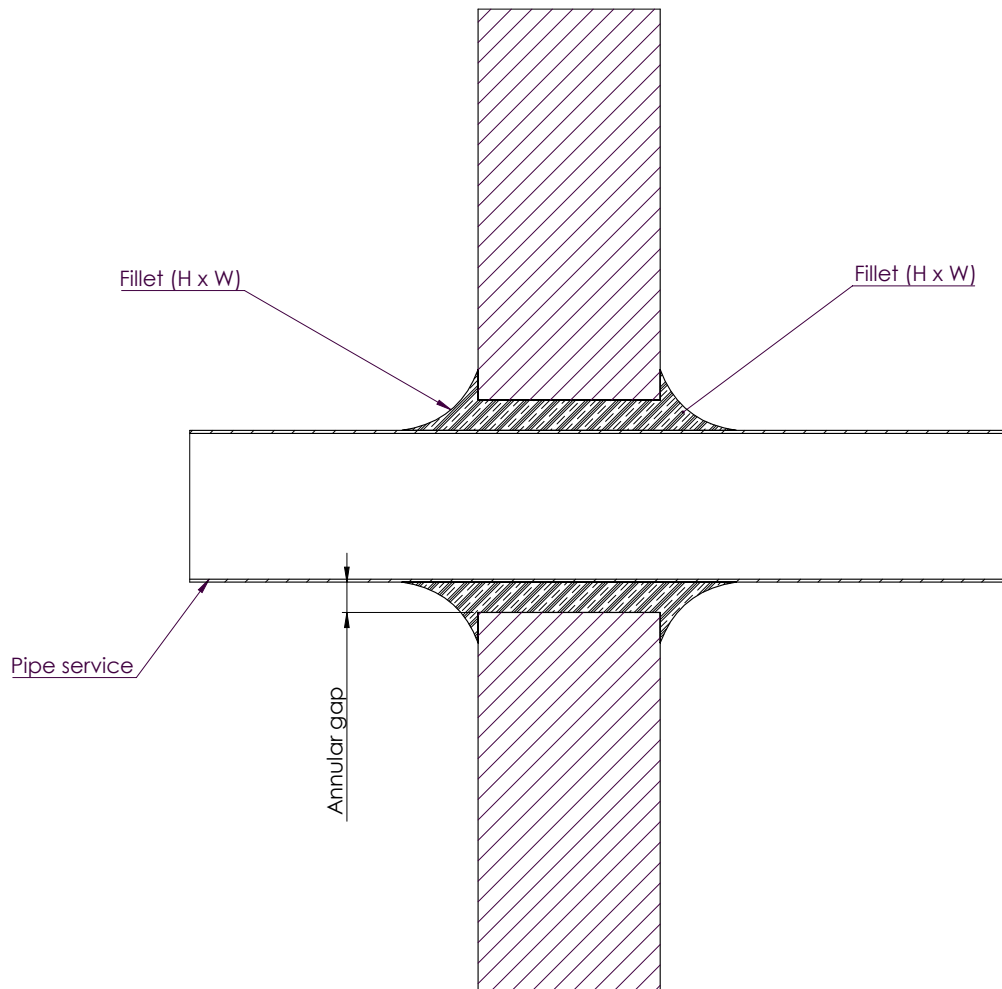


NOTE: Sealant drawing only (before wrap installation)

Drawing Name: Solid Wall - Metal pipe				Test Standard: AS1530.4	Codes:	Revision:	Date:	No.:	NOTICE: NOTE: ALL DIMENSIONS ARE IN MILLIMETRES (mm)  Trafalgar Head Office: PO BOX 545 Chester Hill NSW 2162 T: 1800 888 714 F: 1800 201 500 E: info@tfire.com.au W: www.tfire.com.au
Project Title: FyreFLEX FCO1579				Fire resistance level:	Drawn By: RB				
Drawing No. : 4	Sheet:	Date: 10/06/2020	Scale: NTS	Based on Report No.:	Checked By: JH	☐ STANDARD DRAWING	☐ PROJECT DRAWING		

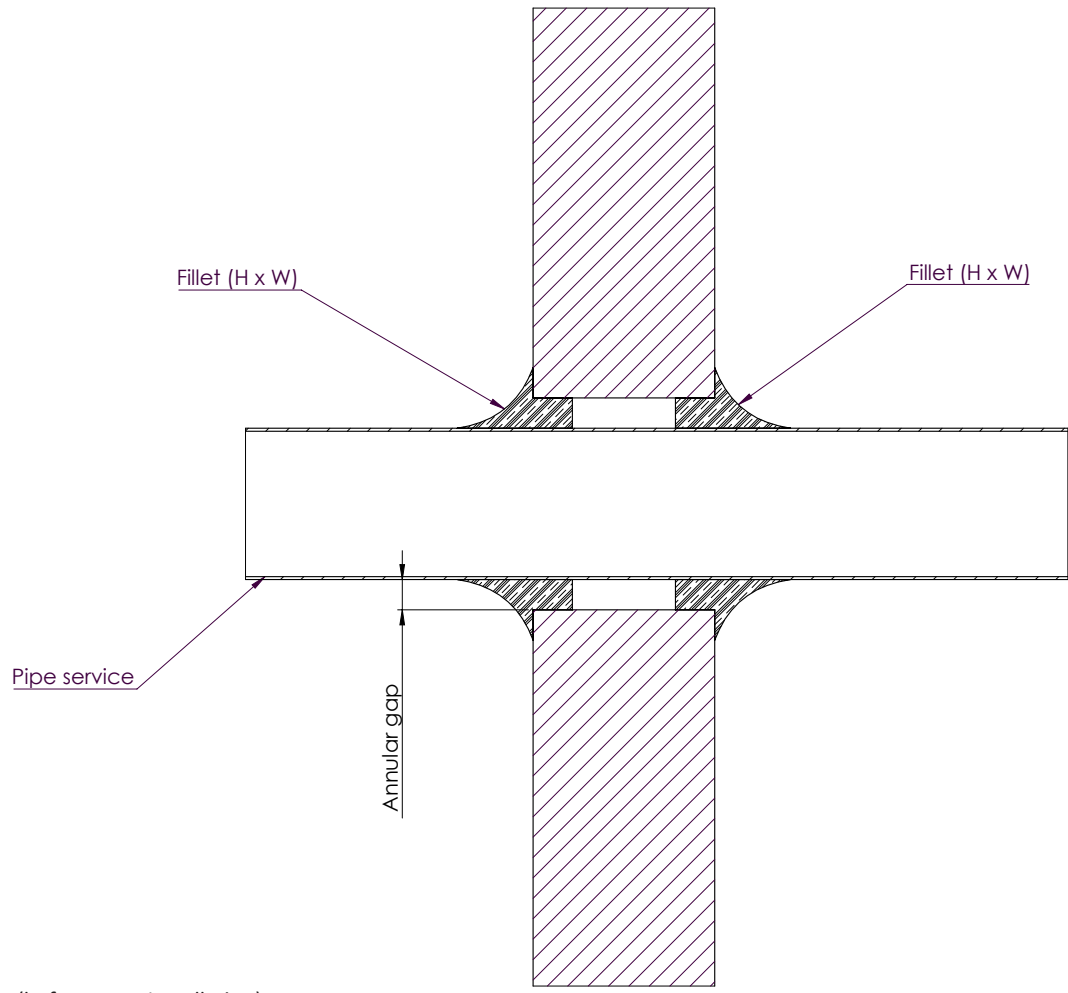


NOTE: Sealant drawing only (before wrap installation)

Drawing Name: Concrete/Masonry Wall - Metal pipe				Test Standard: AS1530.4	Codes:	Revision:	Date:	No.:	NOTICE: NOTE: ALL DIMENSIONS ARE IN MILLIMETRES (mm)
Project Title: FyreFLEX FCO1579				Fire resistance level:	Drawn By: RB				
Drawing No. : 5	Sheet:	Date: 10/06/2020	Scale: NTS	Based on Report No.:	Checked By: JH	☐ STANDARD DRAWING ☐ PROJECT DRAWING	 Trafalgar Head Office: PO BOX 545 Chester Hill NSW 2162 T: 1800 888 714 F: 1800 201 500 E: info@tfire.com.au W: www.tfire.com.au		

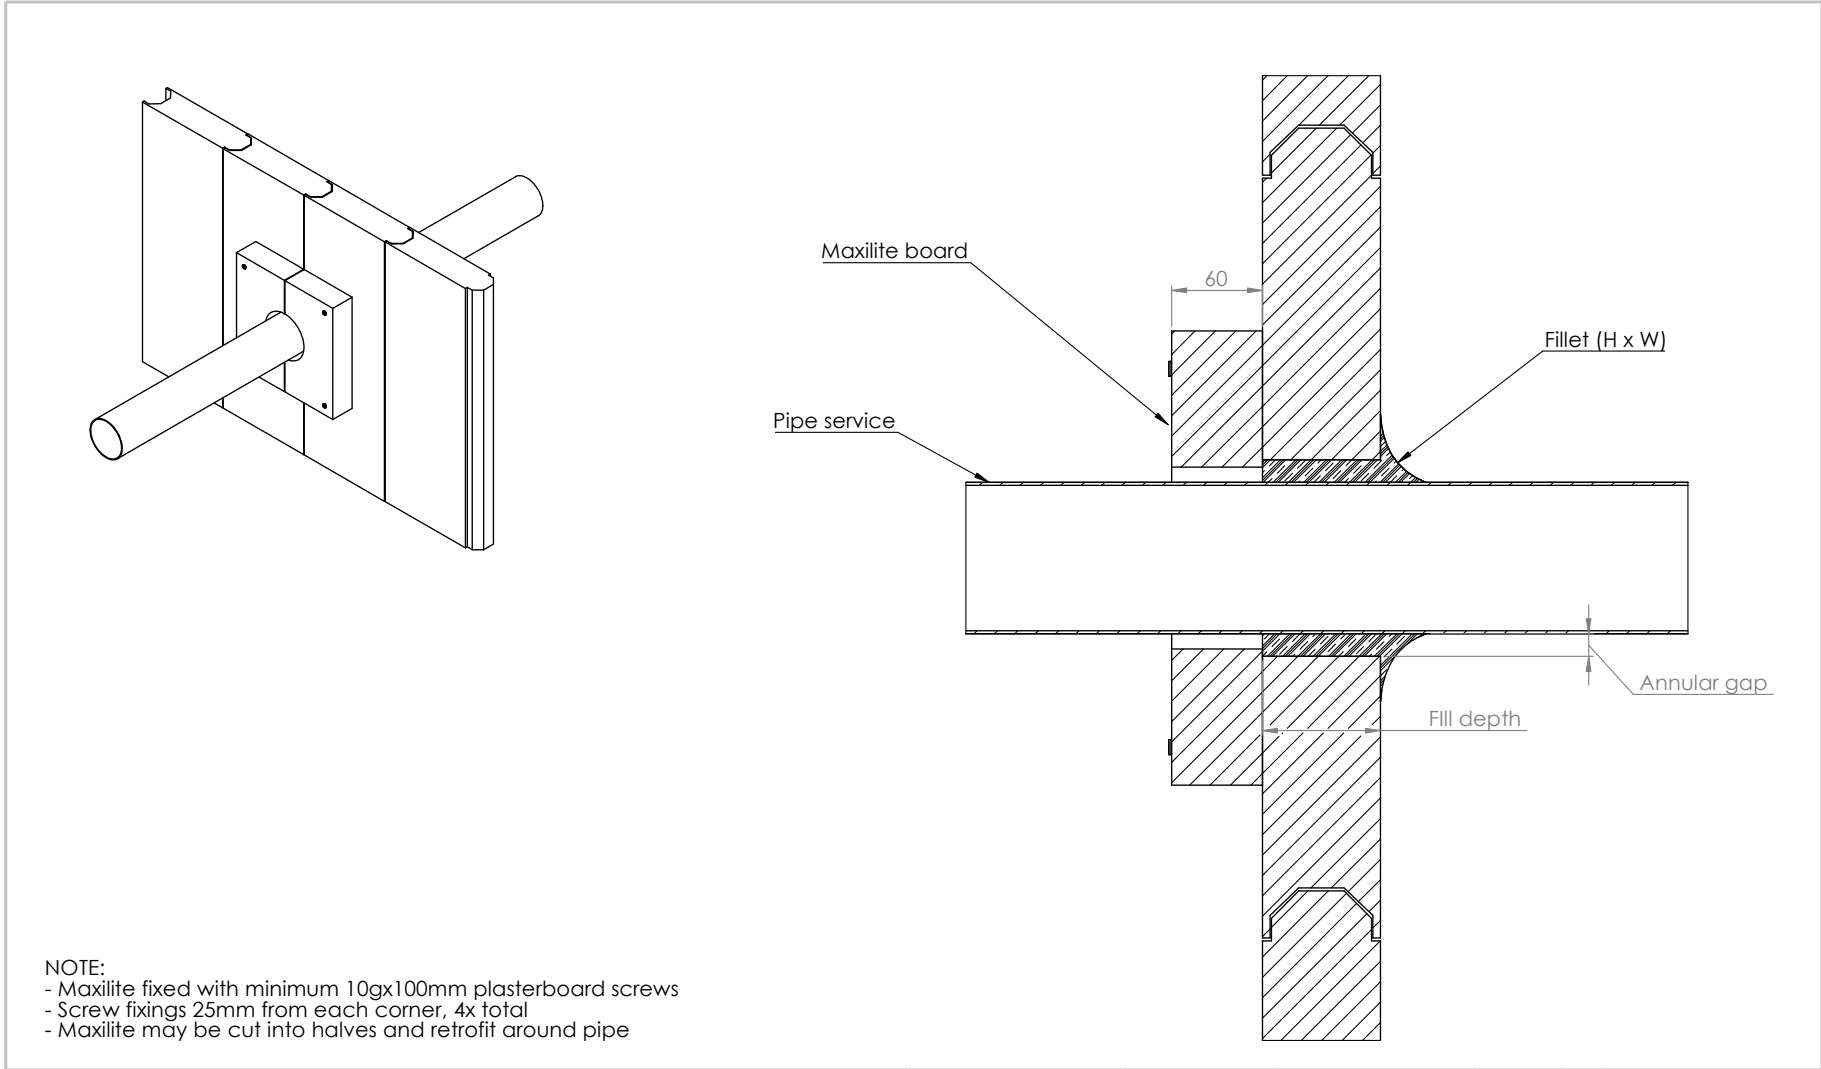


Drawing Name: Locally Thickened Wall				Test Standard: AS1530.4	Codes:	Revision:	Date:	No.:	NOTICE:
Project Title: FyreFLEX FCO1579				Fire resistance level:	Drawn By: RB	NOTE: ALL DIMENSIONS ARE IN MILLIMETRES (mm)  Trafalgar Head Office: PO BOX 545 Chester Hill NSW 2162 T: 1800 888 714 F: 1800 201 500 E: info@tfire.com.au W: www.tfire.com.au			
Drawing No. : 9	Sheet:	Date: 11/06/2020	Scale: NTS	Based on Report No.:	Checked By: JH				

NOTE: Sealant drawing only (before wrap installation)

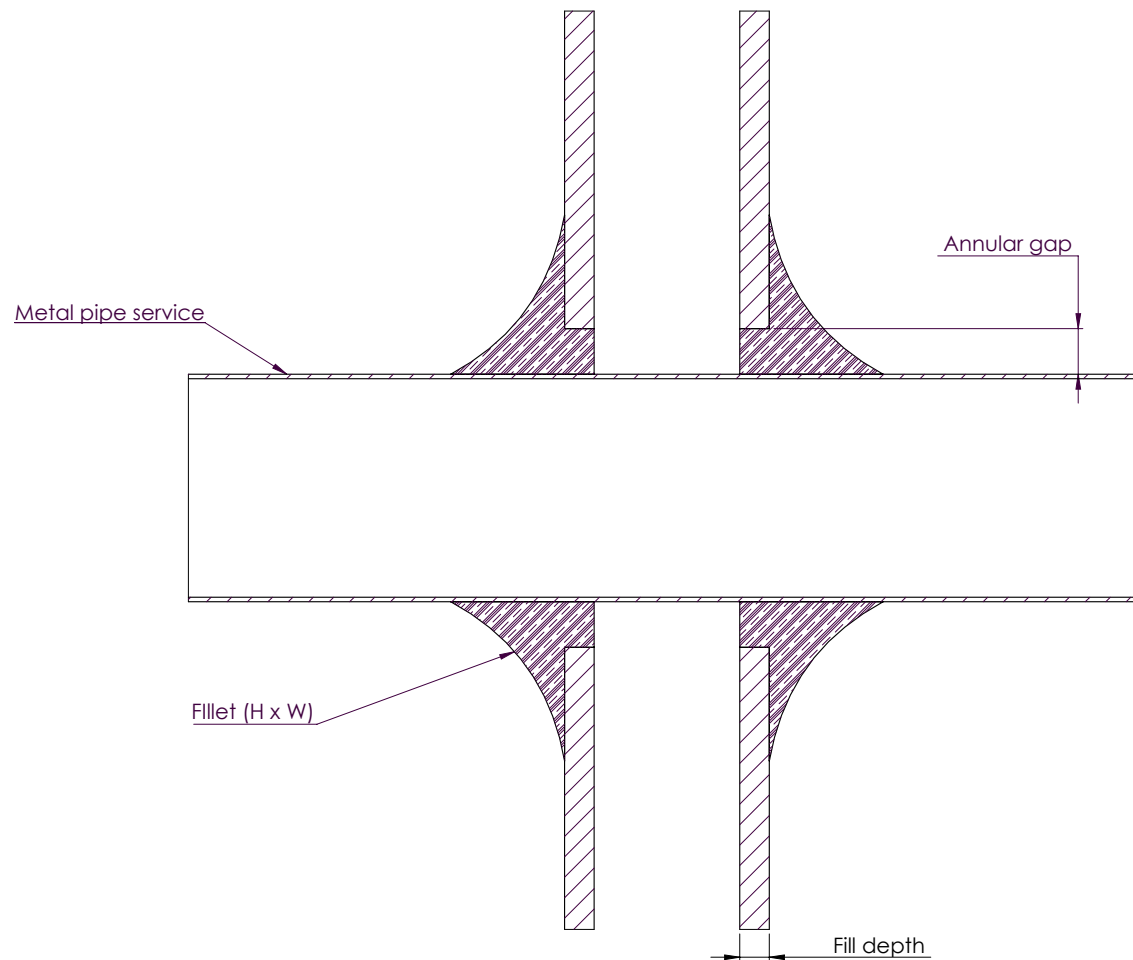


NOTE: Sealant drawing only (before wrap installation)

Drawing Name: Single Layer walls - Pipe				Test Standard: AS1530.4	Codes:	Revision:	Date:	No.:	NOTICE:
Project Title: FyreFLEX FCO1579				Fire resistance level:	Drawn By: RB				NOTE: ALL DIMENSIONS ARE IN MILLIMETRES (mm)  Trafalgar Head Office: PO BOX 545 Chester Hill NSW 2162 T: 1800 888 714 F: 1800 201 500 E: info@tfire.com.au W: www.tfire.com.au
Drawing No. : 11	Sheet:	Date: 10/06/2020	Scale: NTS	Based on Report No.:	Checked By: JH	☐ STANDARD DRAWING			
						☐ PROJECT DRAWING			

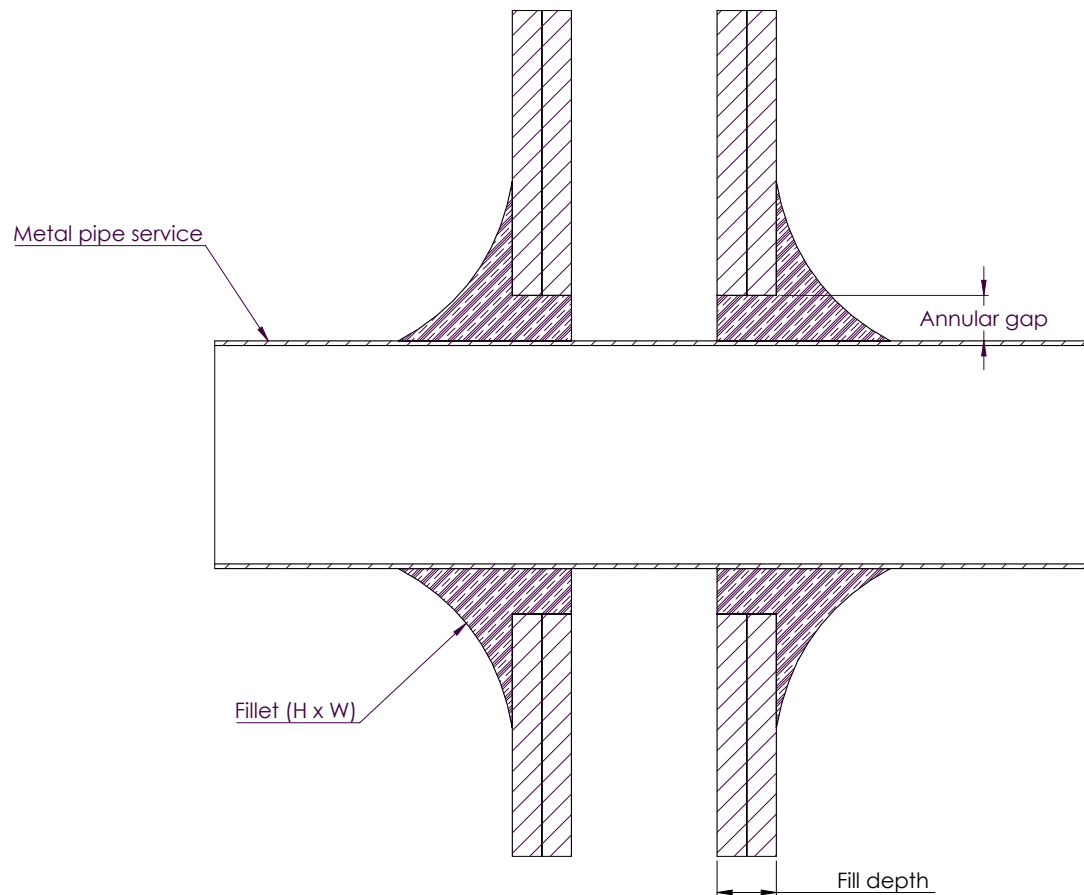

NOTE: Sealant drawing only (before wrap installation)

Drawing Name: Double layer plaster - pipes				Test Standard: AS1530.4	Codes:	Revision:	Date:	No.:	NOTICE:
Project Title: FyreFLEX FCO1579				Fire resistance level:	Drawn By: RB				NOTE: ALL DIMENSIONS ARE IN MILLIMETRES (mm)  Trafalgar Head Office: PO BOX 545 Chester Hill NSW 2162 T: 1800 888 714 F: 1800 201 500 E: info@tfire.com.au W: www.tfire.com.au
Drawing No. : 13	Sheet:	Date: 10/06/2020	Scale: NTS	Based on Report No.:	Checked By: JH	☐ STANDARD DRAWING ☐ PROJECT DRAWING			

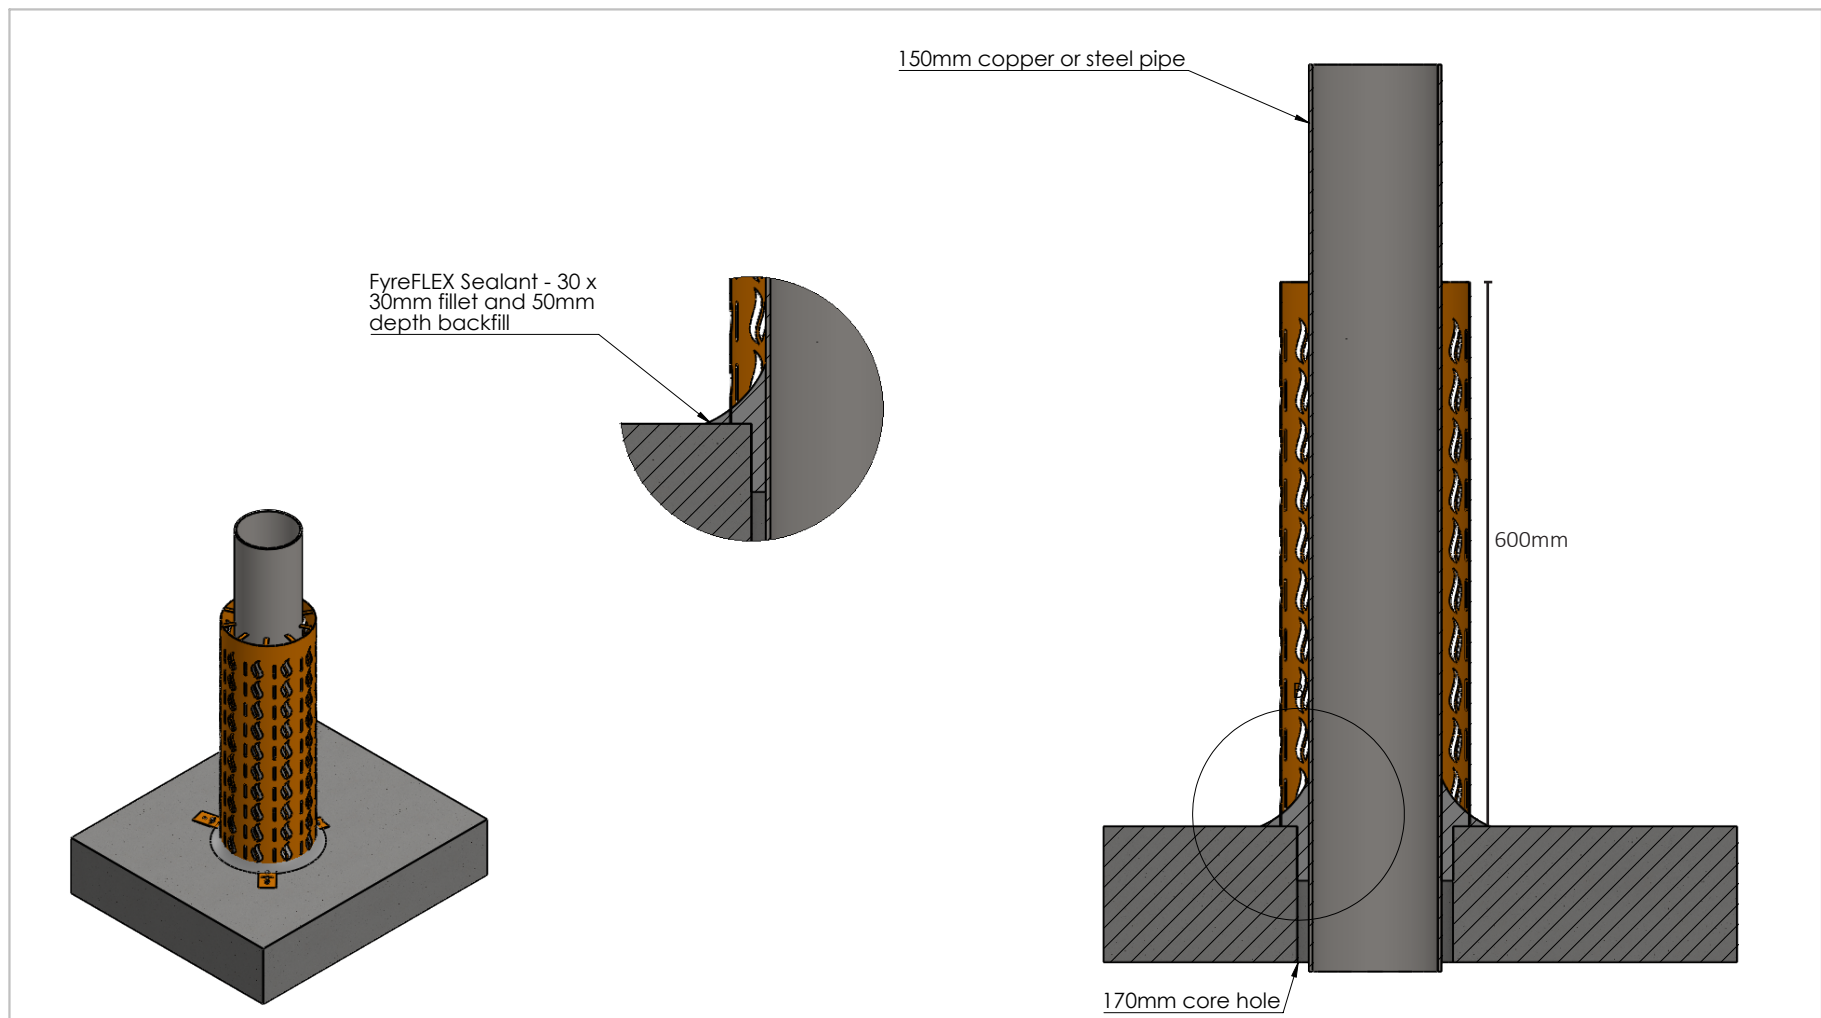

Note: Refer to the UniGUARD Technical Manual for more approvals, availavle on www.ffire.com.au

Drawing Name: UniGUARD Installation				Test Standard: AS1530.4	Codes:	Revision:	Date:	No.:	NOTICE:
Project Title: UniGUARD for Metal Pipes				Fire resistance level:	Drawn By: SM	NOTE: ALL DIMENSIONS ARE IN MILLIMETRES (mm)  Trafalgar Head Office: PO BOX 545 Chester Hill NSW 2162 T: 1800 888 714 F: 1800 201 500 E: technical@tgroup.com.au W: www.tfire.com.au			
Drawing No. : 1	Sheet: 1 of 1	Date: 30/06/2021	Scale: NTS	Based on Report No.:	Checked By: JH				
						☐ STANDARD DRAWING ☐ PROJECT DRAWING			

TWRAP™ QUICK REFERENCE

CONCRETE AND MASONRY

WALLS & FLOOR SLABS

Pipe Type	Pipe Size (up to)	TWRAP™ Length		
		Concrete/ Masonry 2 hour walls	90min concrete floor	2 hour concrete floor
Copper	DN50	300mm	300mm	300mm (2hr)
	DN100	600mm	600mm	800 & 300mm* (3hr) or 600mm (2hr)
	DN150	1100 & 300mm*	850mm	850mm (2hr)
Steel	NB50	300mm	300mm	300mm (2hr)
	NB100	450mm	450mm	450mm (2hr or 3hr)
	NB150	900 & 300mm*	600mm	600mm (2hr) or 600 & 300mm* (-/240/180)

*Indicates as second layer of TWRAP™ located at the base of the penetration, on both sides of the wall.

OTHER WALL TYPES

Pipe Type	Pipe Size (up to)	TWRAP™ Length				
		1hr Plasterboard	2hr Plasterboard	90 min AAC Panel	2hr AAC Panel + 60mm FyreBOARD Maxilite® (120mm)	2hr Speedpanel® + 60mm FyreBOARD Maxilite® (120mm)
Copper	DN50	300mm				
	DN100	450mm	600mm			
	DN150	-	1100 & 300mm*	1050mm	1100 & 300mm*	
Steel	NB50	300mm				
	NB100	450mm				
	NB150	-	900 & 300mm*	1050mm	900 & 300mm*	

*Indicates a second layer of TWRAP™ located at the base of the penetration, on both sides of the wall.